


Survey For Mr. Schierein:

Description For Parcel # 1

That Part Of The E.1/2 Of The N.E.1/4 Of The N.W.1/4 Of Sec. 20-19-17, Town Of Vinland, Winnebago County, Wis. Described As Follows: The West 188.0 ft. Of The North 315.0 ft. Of The E.1/2 Of The N.E.1/4 Of The N.W.1/4 Of Sec. 20-19-17. Said Parcel Contains 1.36 Acres More Or Less, Except That Portion Used For Highway Purposes.

TOWN OF VINLAND

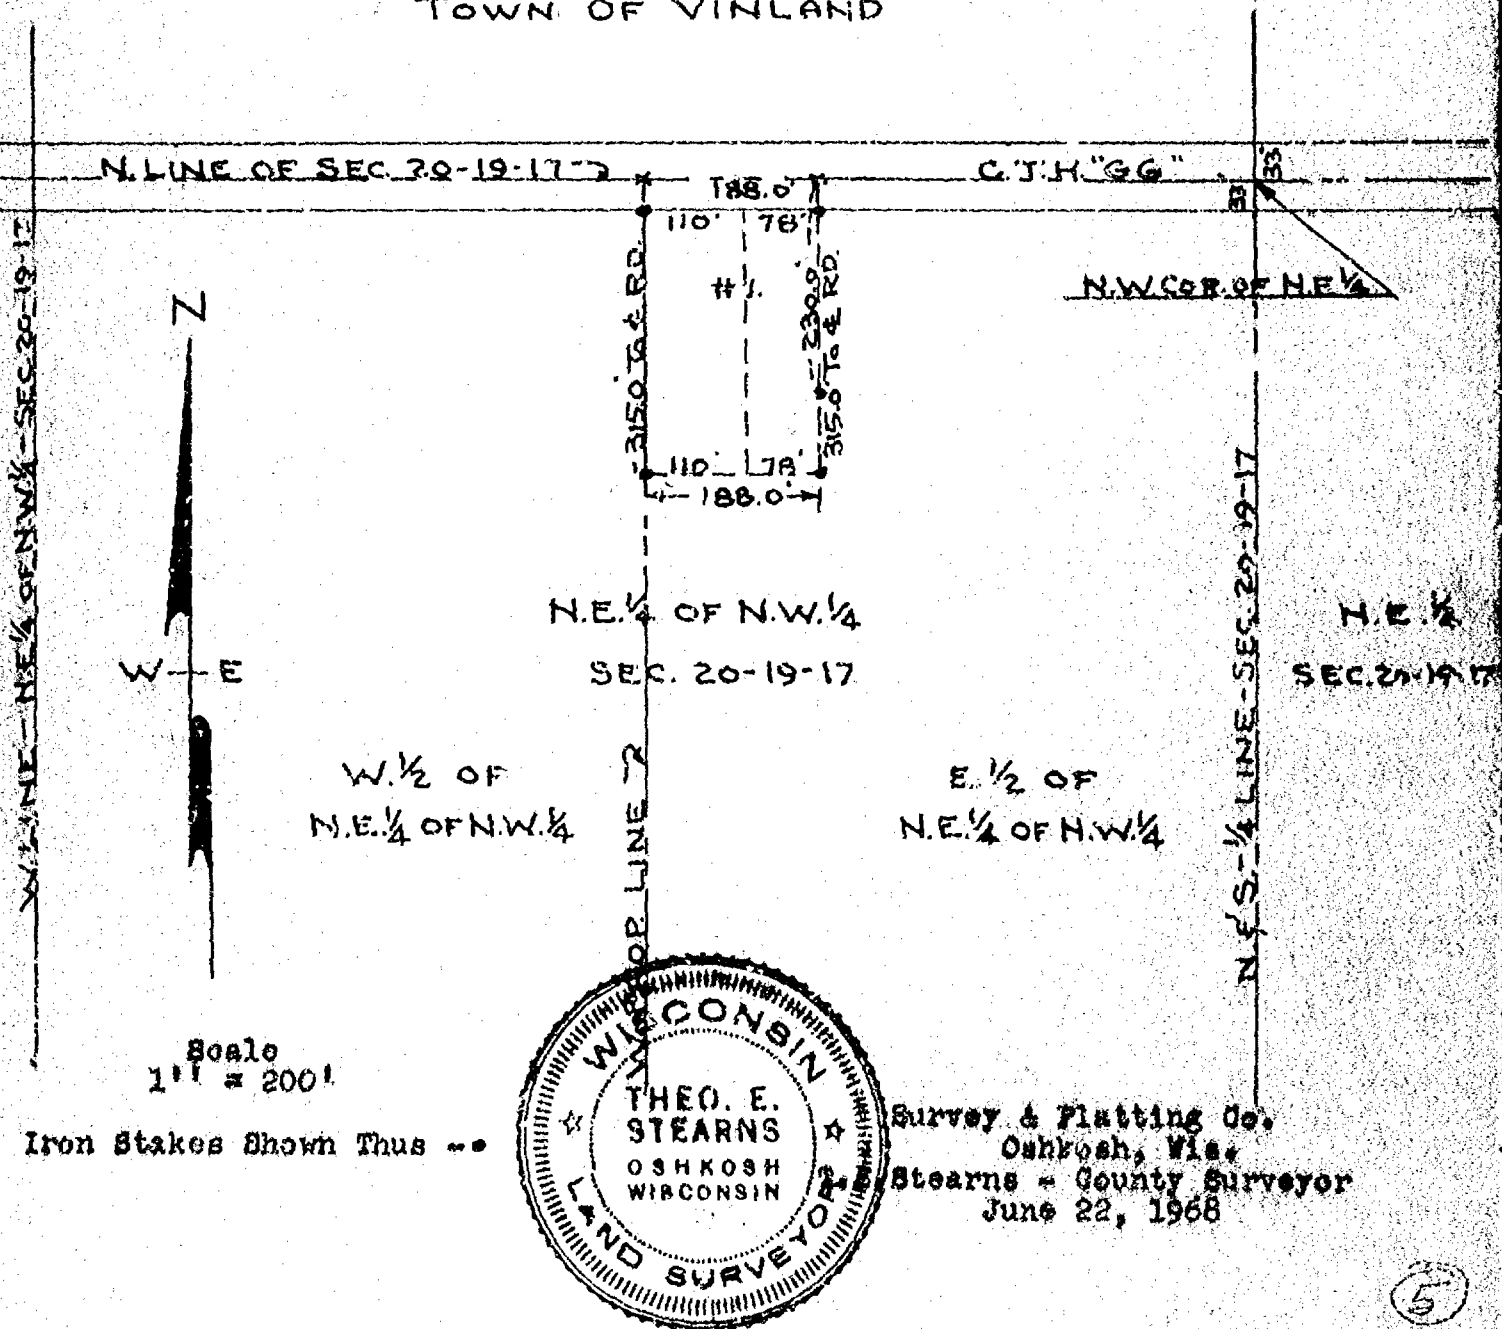

20 19 17 7

Survey For Mr. Schmorein:

Description For Parcel # 1

That Part Of The E.1/2 Of The N.E.1/4 Of The N.W.1/4 Of Sec. 20-19-17, Town Of Vinland, Winnobago County, Wis. Described As Follows: The West 188.0 ft. Of The North 315.0 ft. Of The E.1/2 Of The N.E.1/4 Of The N.W.1/4 Of Sec. 20-19-17. Said Parcel Contains 1.36 Acres More Or Less, Except That Portion Used For Highway Purposes.

TOWN OF VINLAND

