


DESCRIPTION:

The West One Hundred Eighty-eight (188) feet of the North Three Hundred Fifteen (315) feet of the East 1/2 of the North East 1/4 of the NORTH WEST 1/4 of Section 20 Township 19 North, of Range 17 East, in the Town of Vinland, Winnebago County, Wisconsin.

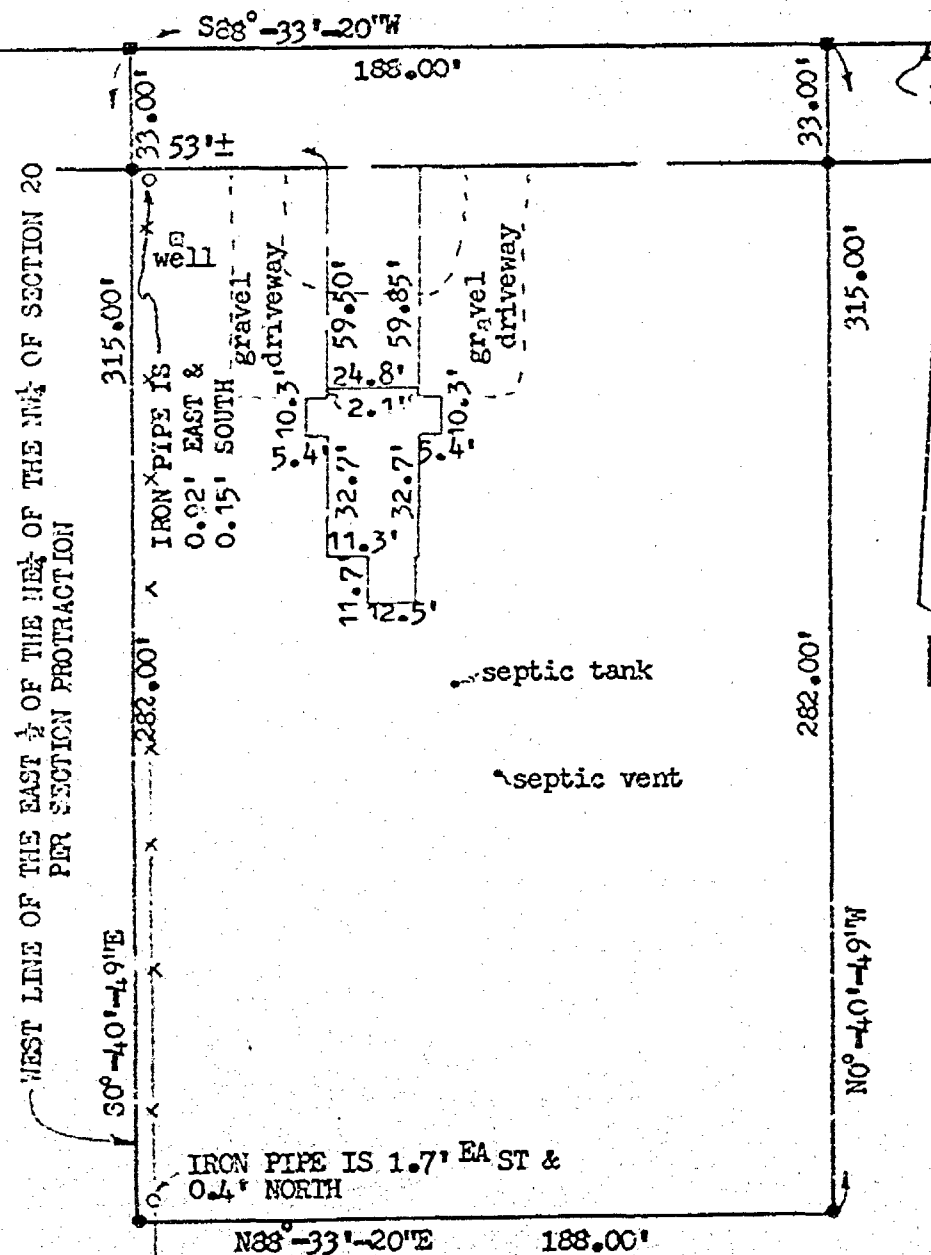


658.85'
NORTH LINE OF THE NW 1/4 OF SECTION 20

NORTH 1/4 CORNER OF SECTION 20-19-17

BUYER: RICHTER
ADDRESS: 1925 E. MEARS ROAD, NEENAH
NO BUILDING ENCROACHMENTS PRESENT.
NO. WI-10019

LEGEND

- = 3/4"x24" SOLID ROUND IRON REBAR SET
- = 3/4" ROUND IRON PIPE FOUND
- = PK NAIL SET
- ⊙ = BERNTSEN MONUMENT FOUND

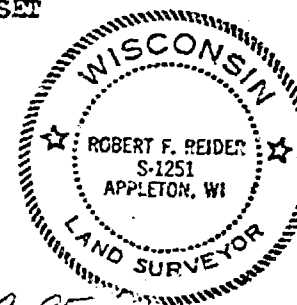

Robert F. Reider 5-28-85

I, ROBERT F. REIDER, CERTIFY THAT THIS PLAT OF SURVEY IS A CORRECT REPRESENTATION OF THE ABOVE DESCRIBED PROPERTY AND THAT THIS DRAWING IS A TRUE REPRESENTATION OF THE PRINCIPAL BUILDING LINES THEREON.

REVISIONS		MUTUAL SAVINGS	
		101 W. WISCONSIN AVE. NEENAH, WISCONSIN 54956	
		CAROW LAND SURVEYING CO., INC., P.O. BOX 1297	
		1837 W. WISCONSIN AVE. • APPLETON, WI 54912	
DRAWN BY		SCALE	DRAWING NO.
RT-KV		KJV 1"=50'	A855.221
APP'D		DATE	
		5-28-85	