


PLAT OF SURVEY

PART OF THE EAST 1/2, SOUTHEAST 1/4, NORTHWEST 1/4,
SECTION 20, TOWN 19 NORTH, RANGE 17 EAST,
TOWN OF VINLAND, WINNEBAGO COUNTY, WISCONSIN


Survey for: Duane Cowling
371 Muttart Road
Neenah, WI 54956



BEARINGS ARE REFERENCED TO THE SOUTH
LINE OF THE NORTHWEST 1/4, SECTION 20,
RECORDED TO BEAR N 87°52'20" E

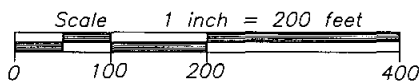

NORTH 1/4 CORNER
SECTION 20, T19N, R17E
ALUMINUM MON.

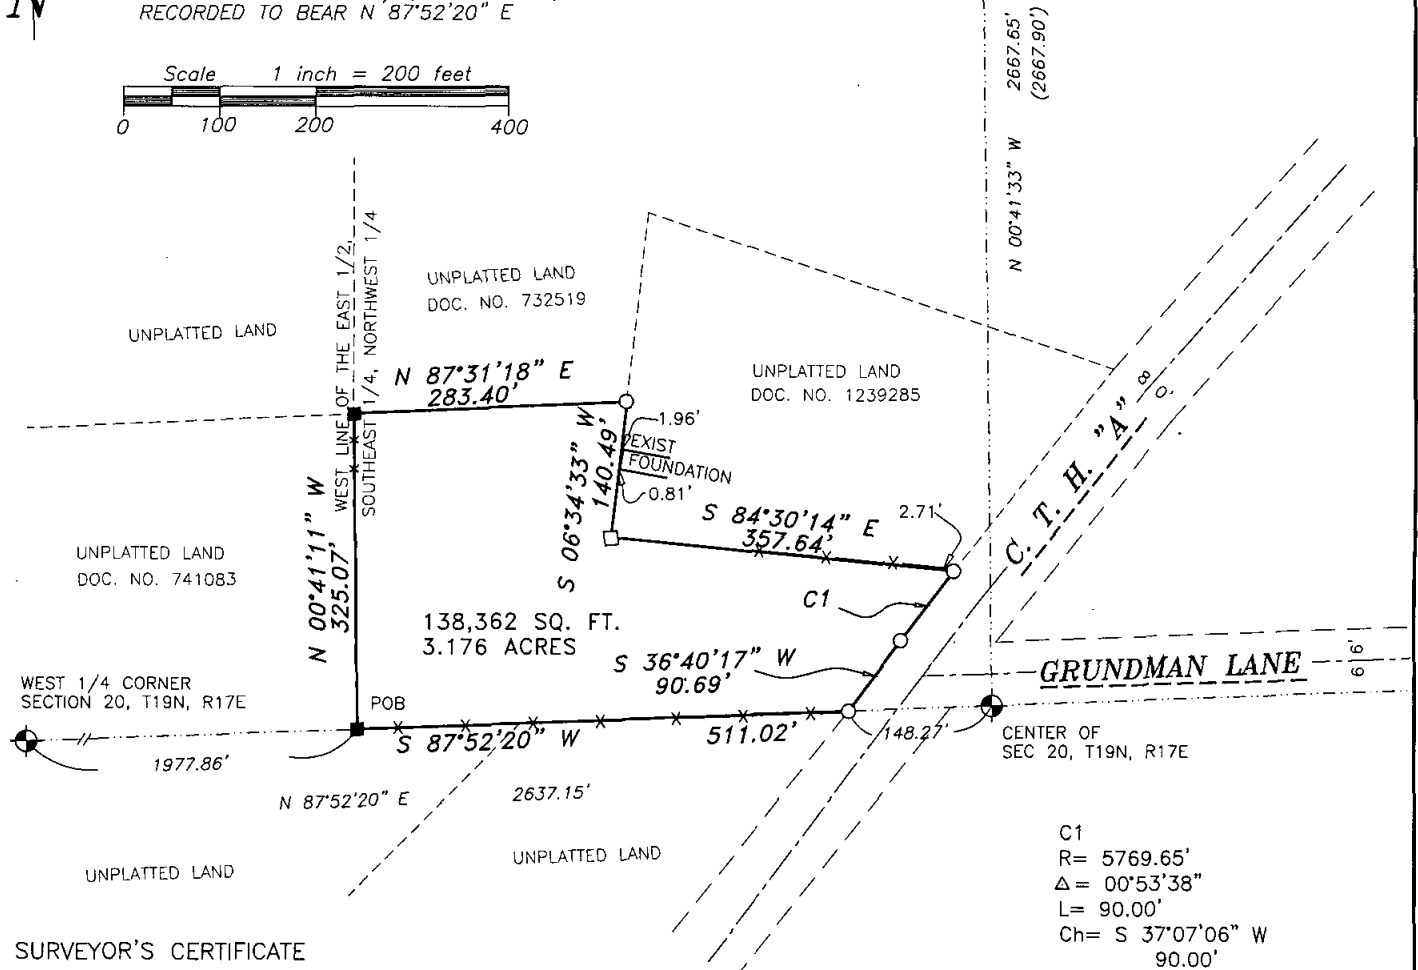

SURVEYOR'S CERTIFICATE

I, Daniel W. Hoel, hereby certify that I have surveyed this property and this map is a true representation thereof and is, to the best of my knowledge and belief, a true and accurate representation thereof.

Dated this the 6th day of May, 2005.

Daniel W. Hoel

Daniel W. Hoel, Reg. Wis. Land Surveyor, S-1786

Revised 06-10-05

LEGEND

- 1" IRON PIPE SET, 24" LONG,
WEIGHING 1.130 LBS. PER LIN. FOOT
- ▲ 1-1/4" STEEL REINFORCING BAR SET, 30" LONG
WEIGHING 4.303 LBS. PER LIN. FOOT
- 3/4" REBAR FOUND
- 1" IRON PIPE FOUND
- ◆ GOVERNMENT CORNER
- ×× FENCE LINE
- () RECORDED AS



Martenson & Eisele, Inc.

Planning - Surveying - Engineering - Architecture

1377 Midway Road, Menasha, WI 54952

Phone (920) 731-0381 Fax (920) 733-8578

www.martenson-eisele.com

info@martenson-eisele.com

PROJECT NO. 266-098

FILE 266098pos.dwg SHEET 1 OF 1

THIS INSTRUMENT WAS DRAFTED BY: L. M. Bierman