



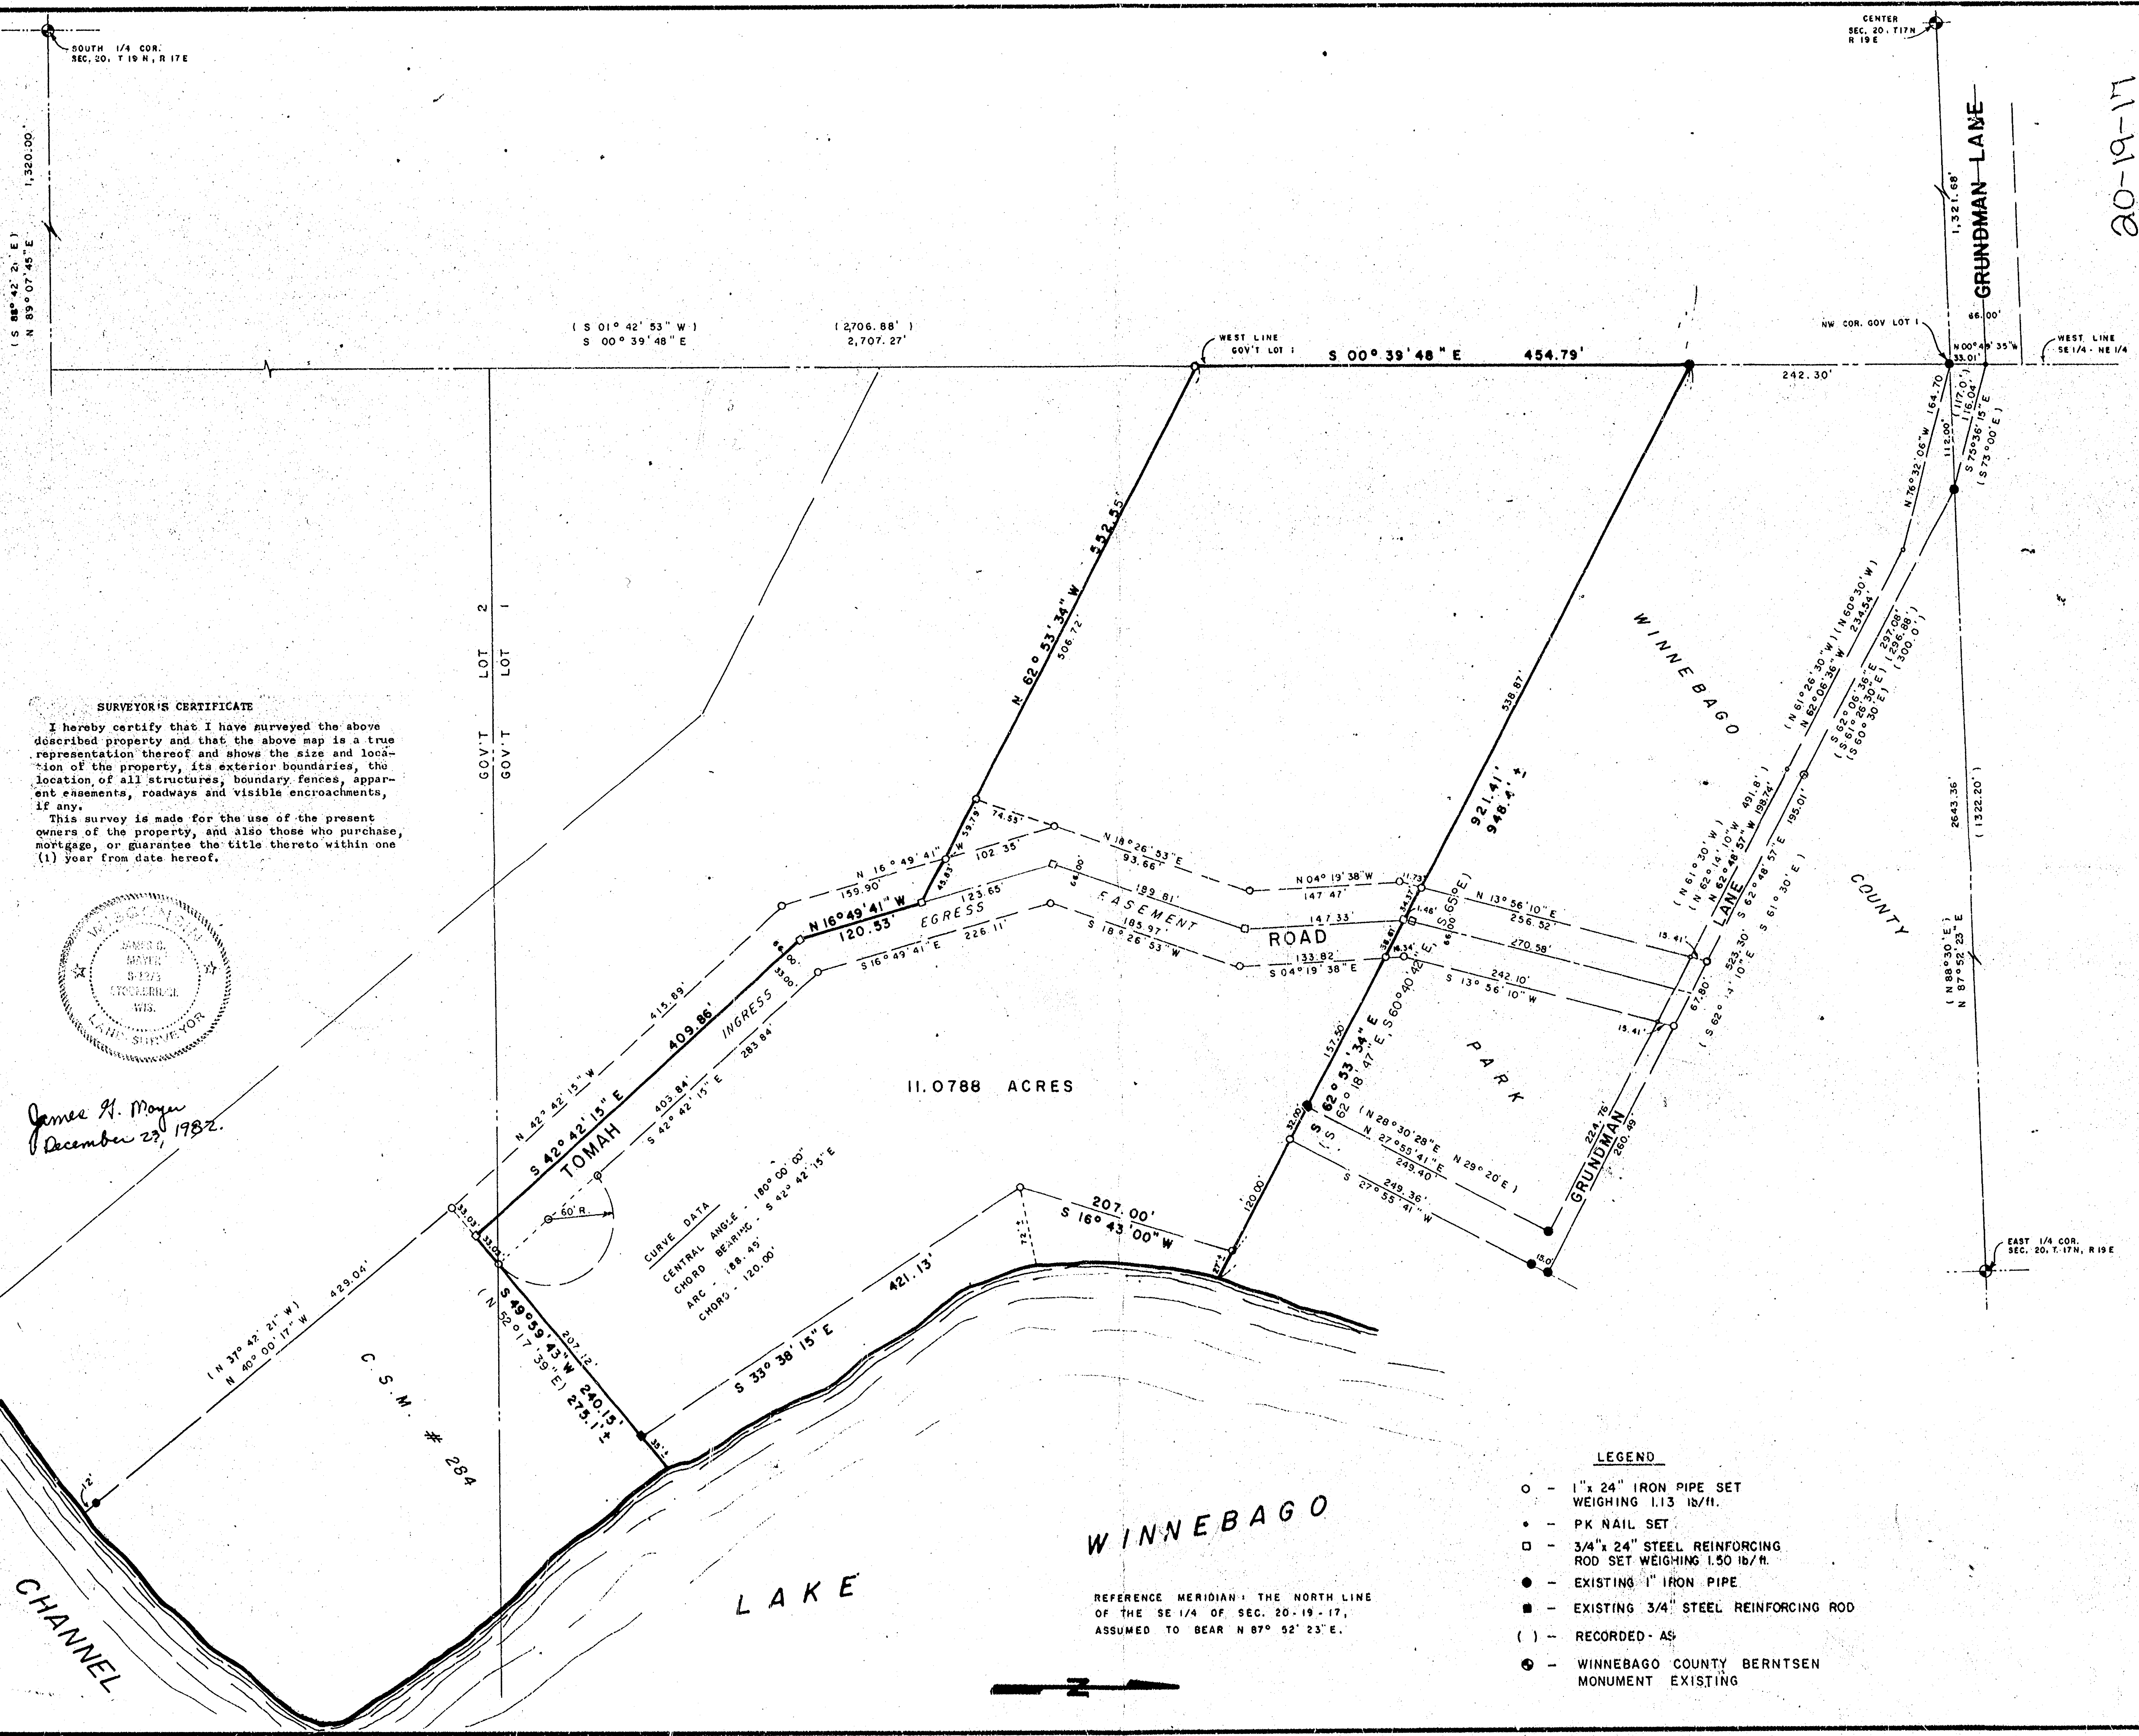

SURVEYOR'S CERTIFICATE

I hereby certify that I have surveyed the above described property and that the above map is a true representation thereof and shows the size and location of the property, its exterior boundaries, the location of all structures, boundary fences, apparent easements, roadways and visible encroachments, if any.

This survey is made for the use of the present owners of the property, and also those who purchase, mortgage, or guarantee the title thereto within one (1) year from date hereof.

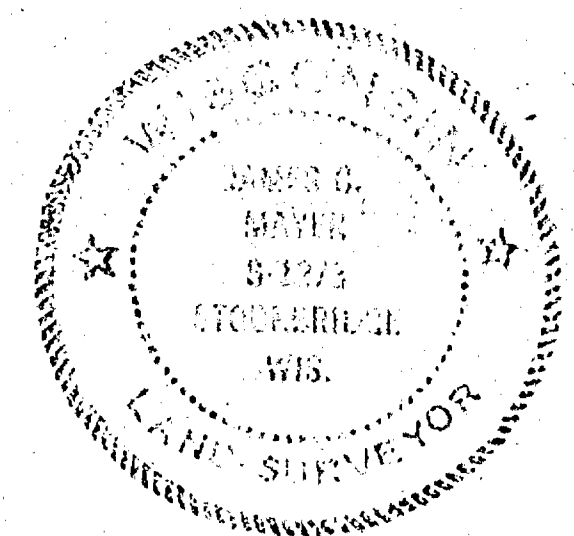

James H. Meyer
December 23, 1982.

CURVE DATA

CENTRAL ANGLE	180° 00' 00"
CHORD BEARING	S 42° 42' 15" E
ARC	188.49'
CHORD	120.00'

- LEGEND**
- - 1" x 24" IRON PIPE SET WEIGHING 1.13 LB/FT.
 - - PK NAIL SET
 - - 3/4" x 24" STEEL REINFORCING ROD SET WEIGHING 1.50 LB/FT.
 - - EXISTING 1" IRON PIPE
 - - EXISTING 3/4" STEEL REINFORCING ROD
 - () - RECORDED - AS
 - ⊙ - WINNEBAGO COUNTY BERNTSEN MONUMENT EXISTING

20-19-17

MAHON ASSOCIATES INC.

ENGINEERS ARCHITECTS

WINNEBAGO CO., WIS.

REVISIONS

1	DATE	12-20-82
2	DATE	
3	DATE	
4	DATE	
5	DATE	


INDIAN BAY, INC.

GOVERNMENT LOTS 1 & 2, SECTION 20, TOWN 19 NORTH, RANGE 17 EAST, TOWN OF VINLAND, WINNEBAGO CO., WIS.

DESIGNED: KRH
DRAWN: KRH
CHECKED: JGM
SCALE: 1" = 100'

DATE: 12-20-82


OF SHEETS: 1
FILE NO:

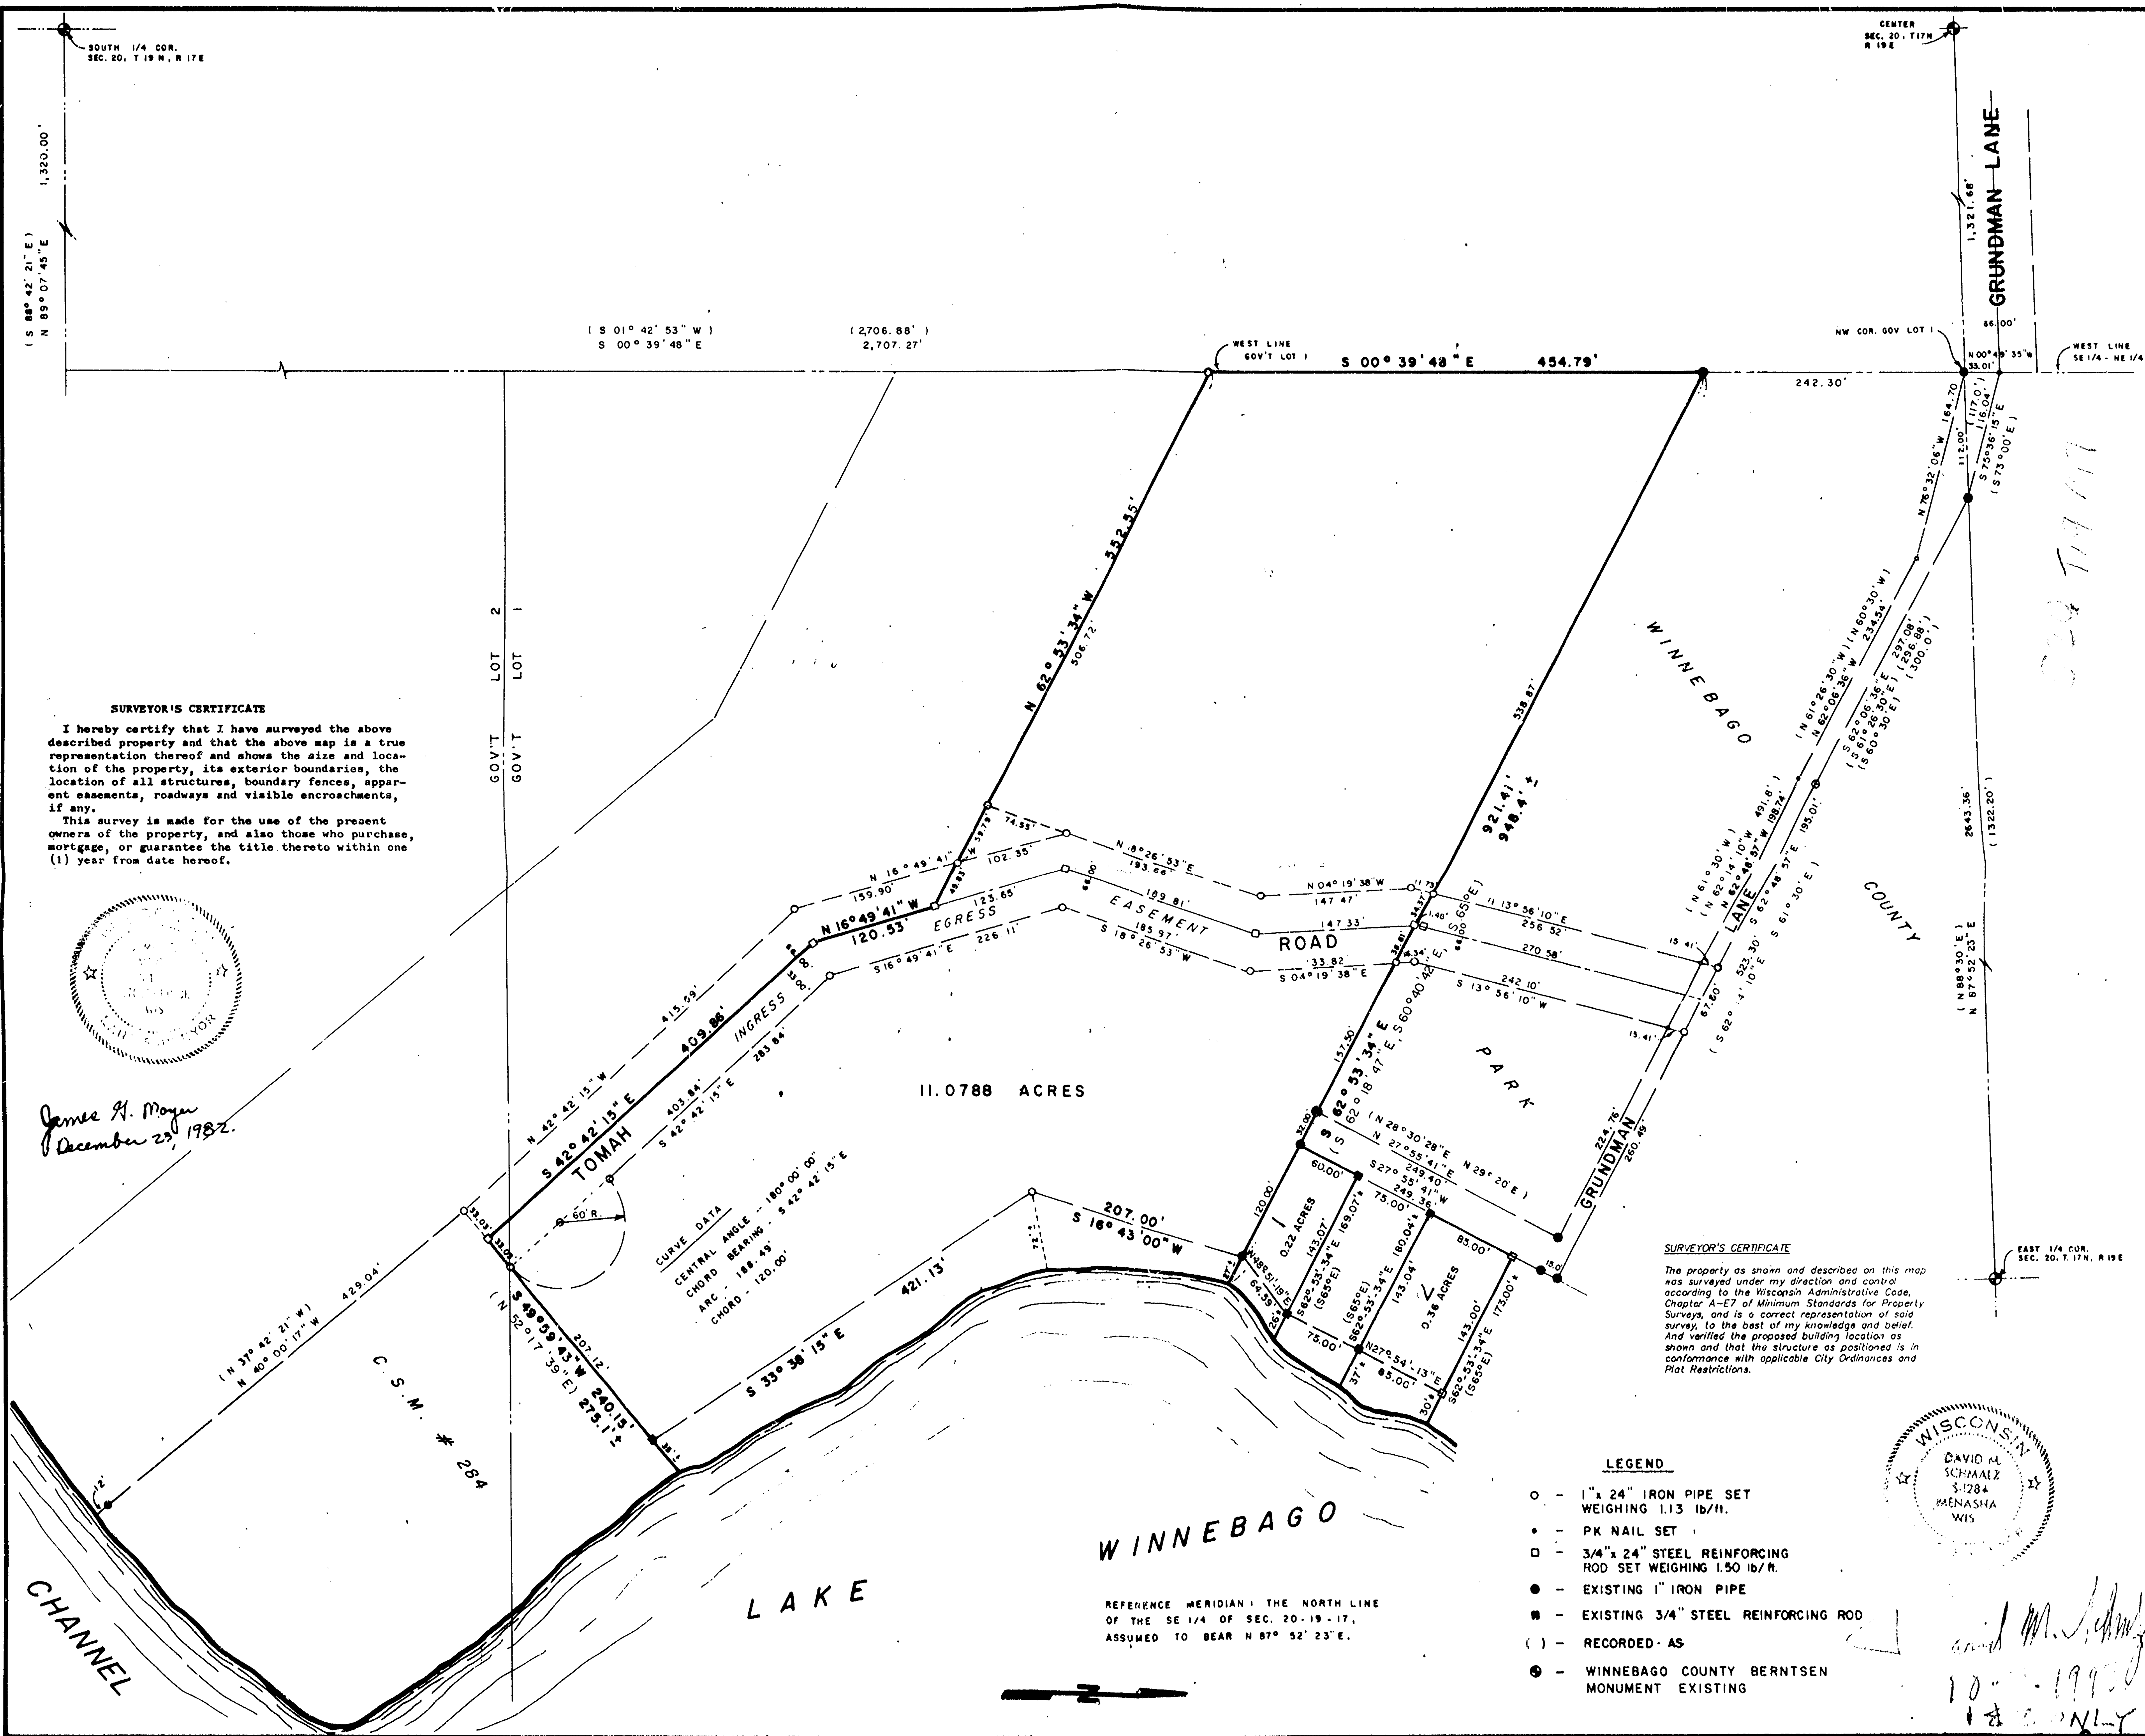

SURVEYOR'S CERTIFICATE

I hereby certify that I have surveyed the above described property and that the above map is a true representation thereof and shows the size and location of the property, its exterior boundaries, the location of all structures, boundary fences, apparent easements, roadways and visible encroachments, if any.

This survey is made for the use of the present owners of the property, and also those who purchase, mortgage, or guarantee the title thereto within one (1) year from date hereof.

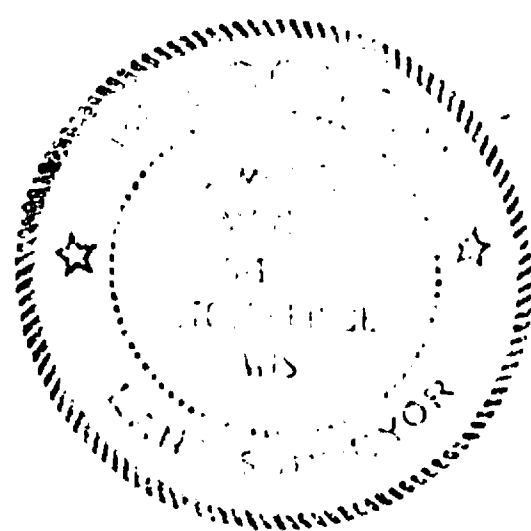

James H. Meyer
December 23, 1982.

SURVEYOR'S CERTIFICATE

The property as shown and described on this map was surveyed under my direction and control according to the Wisconsin Administrative Code, Chapter A-E7 of Minimum Standards for Property Surveys, and is a correct representation of said survey, to the best of my knowledge and belief. And verified the proposed building location as shown and that the structure as positioned is in conformance with applicable City Ordinances and Plat Restrictions.

LEGEND

- - 1" x 24" IRON PIPE SET WEIGHING 1.13 LB/H.
- - PK NAIL SET
- - 3/4" x 24" STEEL REINFORCING ROD SET WEIGHING 1.50 LB/H.
- - EXISTING 1" IRON PIPE
- - EXISTING 3/4" STEEL REINFORCING ROD
- () - RECORDED - AS
- ⊙ - WINNEBAGO COUNTY BERNTSEN MONUMENT EXISTING



and M. Schmalz
10-19-1982
ONLY

MAHON ASSOCIATES INC.	
ENGINEERS ARCHITECTS	
WENASHA, WIS.	
REVISIONS	10-7-93 DEW
INDIAN BAY, INC.	
GOVERNMENT LOTS 1 & 2, SECTION 20, TOWN 19 NORTH, RANGE 17 EAST, TOWN OF VINLAND, WINNEBAGO CO., WIS.	
DESIGNED	DATE
DRAWN	12-20-82
CHECKED	
JCM	
SCALE	1" = 100'
OF SHEETS	
FILE NO.	
L-06207	

Sec 20 of 19 R17