


20 19 17 9

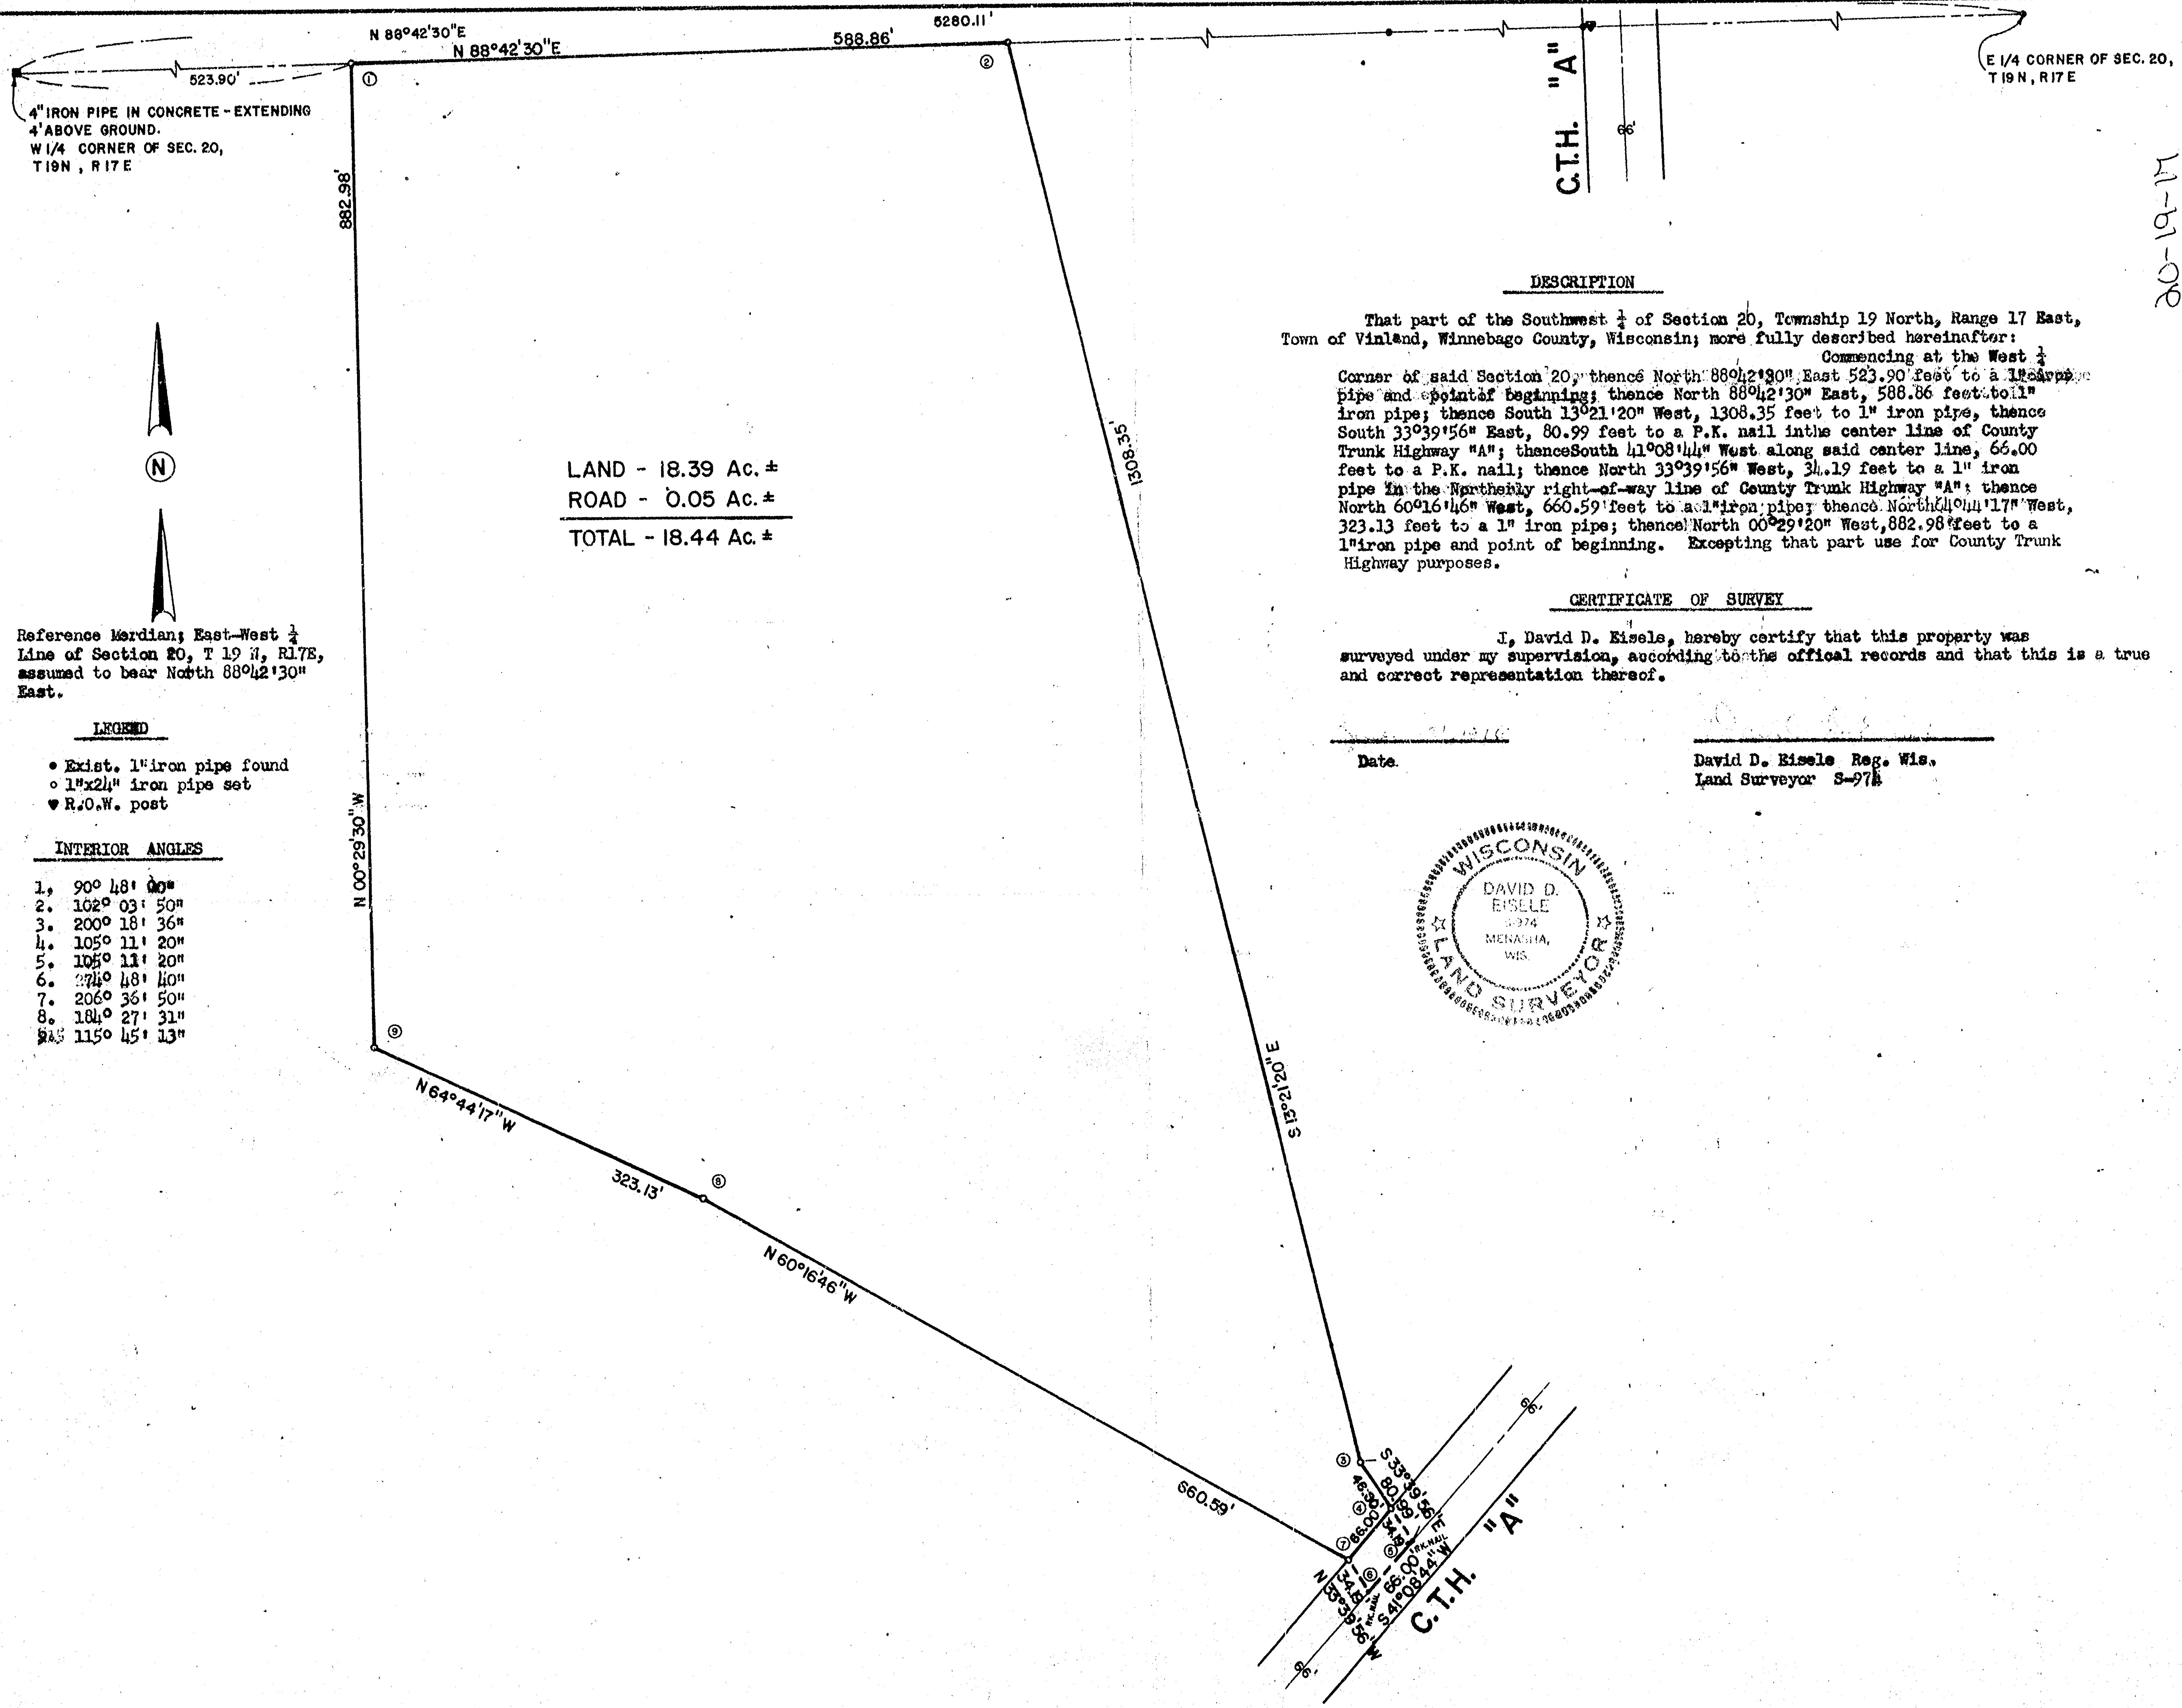

4" IRON PIPE IN CONCRETE - EXTENDING
4' ABOVE GROUND.
W 1/4 CORNER OF SEC. 20,
T19N, R17E



Reference Meridian; East-West 1/4
Line of Section 20, T 19 N, R 17 E,
assumed to bear North 88°42'30"
East.

LEGEND

- Exist. 1" iron pipe found
- 1"x24" iron pipe set
- ▼ R.O.W. post

INTERIOR ANGLES

- | | |
|----|--------------|
| 1. | 90° 48' 00" |
| 2. | 102° 03' 50" |
| 3. | 200° 18' 36" |
| 4. | 105° 11' 20" |
| 5. | 105° 11' 20" |
| 6. | 274° 48' 40" |
| 7. | 206° 36' 50" |
| 8. | 184° 27' 31" |
| 9. | 115° 45' 13" |

LAND - 18.39 Ac. ±
ROAD - 0.05 Ac. ±
TOTAL - 18.44 Ac. ±

DESCRIPTION


That part of the Southwest 1/4 of Section 20, Township 19 North, Range 17 East,
Town of Vinland, Winnebago County, Wisconsin; more fully described hereinafter:
Commencing at the West 1/4
Corner of said Section 20; thence North 88°42'30" East 523.90 feet to a 1" iron
pipe and point of beginning; thence North 88°42'30" East, 588.86 feet to a 1"
iron pipe; thence South 13°21'20" West, 1308.35 feet to a 1" iron pipe; thence
South 33°39'56" East, 80.99 feet to a P.K. nail in the center line of County
Trunk Highway "A"; thence South 41°08'44" West along said center line, 66.00
feet to a P.K. nail; thence North 33°39'56" West, 34.19 feet to a 1" iron
pipe in the northern right-of-way line of County Trunk Highway "A"; thence
North 60°16'46" West, 660.59 feet to a 1" iron pipe; thence North 41°04'17" West,
323.13 feet to a 1" iron pipe; thence North 00°29'20" West, 882.98 feet to a
1" iron pipe and point of beginning. Excepting that part use for County Trunk
Highway purposes.

CERTIFICATE OF SURVEY

I, David D. Eisels, hereby certify that this property was
surveyed under my supervision, according to the official records and that this is a true
and correct representation thereof.

Date

David D. Eisels Reg. Wis.
Land Surveyor S-978

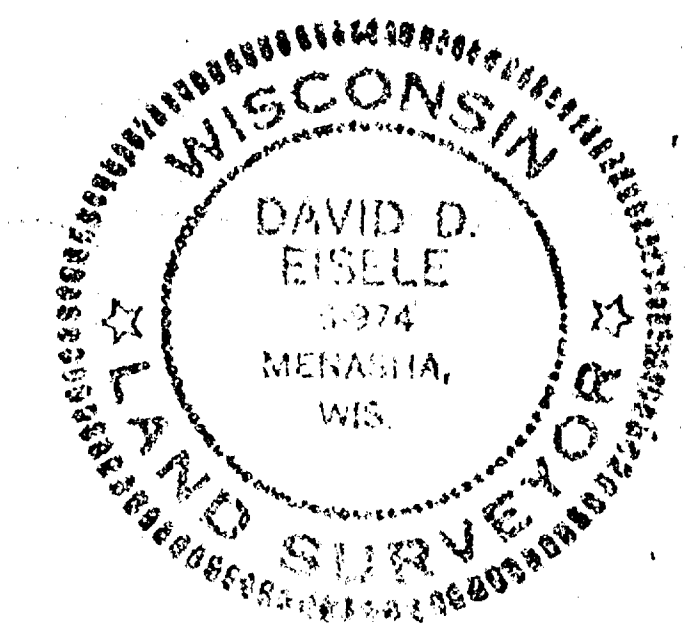

MAHON ASSOCIATES INC.

ENGINEERS

REVISIONS

20-19-17

SURVEY FOR EARL W. EULRICH

PART OF THE SOUTHWEST 1/4 OF SECTION 20, TOWN 19 NORTH, RANGE 17 EAST, TOWN OF VINLAND, WINNEBAGO COUNTY, WISCONSIN

DESIGNED: M.E.K.

DRAWN: M.E.K.

CHECKED: D.D.E.

SCALE: 1"=100'

DATE

JUNE 21, 1978

OF SHEETS

FILE NO.