



PLAT OF SURVEY

SOUTH LINE OF LOT 7, ASSESSOR'S PLAT NO. 1 TOWN OF VINLAND, PART OF THE FRACTIONAL NORTHWEST 1/4, SECTION 21, TOWNSHIP 19 NORTH, RANGE 17 EAST, TOWN OF VINLAND, WINNEBAGO COUNTY, WISCONSIN.

LEGEND

- 1" O.D. IRON PIPE FOUND
- 3/4" O.D. REBAR FOUND
- X— EXISTING FENCE
- () RECORDED AS

BEARINGS ARE REFERENCED TO WINNEBAGO COUNTY COORDINATE SYSTEM

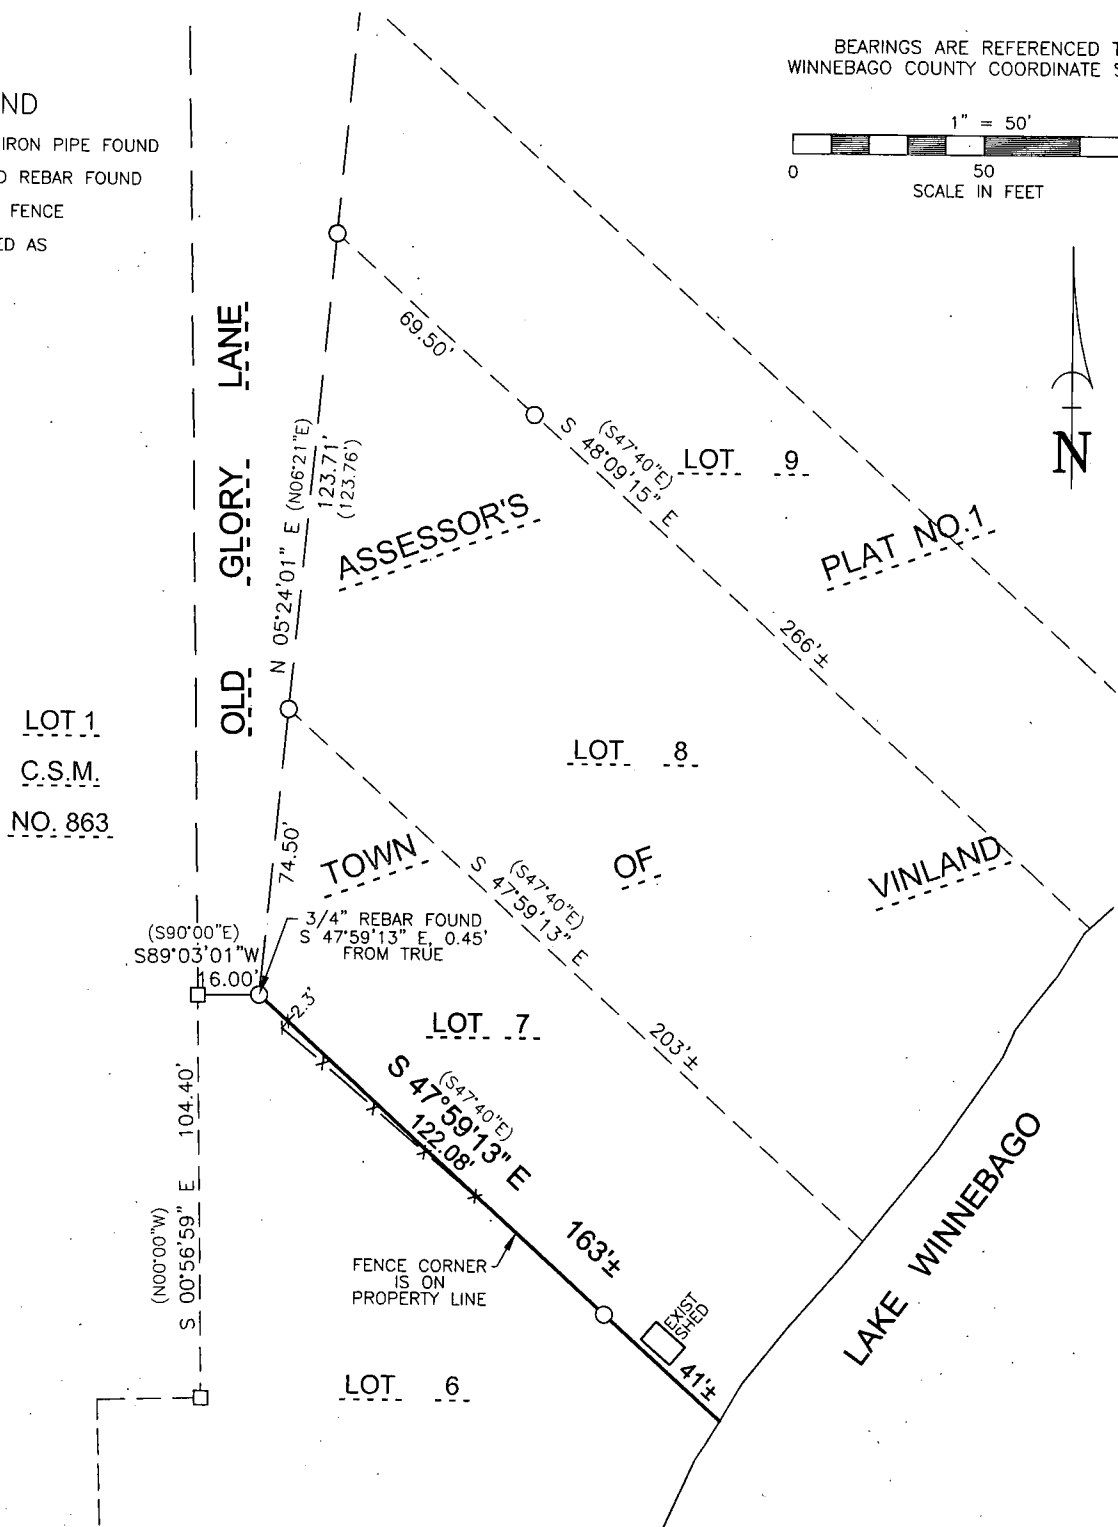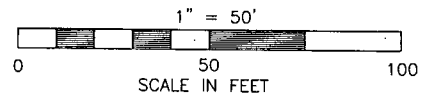


SURVEYOR'S CERTIFICATE

I, MICHAEL L. ROUBAL, HEREBY CERTIFY THAT I HAVE SURVEYED THIS PROPERTY AND THIS MAP IS A TRUE REPRESENTATION THEREOF AND IS, TO THE BEST OF MY KNOWLEDGE AND BELIEF, A TRUE AND ACCURATE REPRESENTATION THEREOF.

DATED THIS THE 8TH DAY OF SEPTEMBER, 2016

MICHAEL L. ROUBAL, PROFESSIONAL WI LAND SURVEYOR S-2442

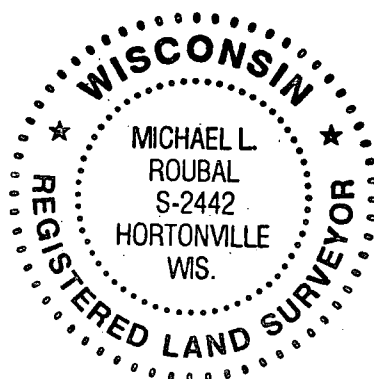

Martenson & Eisele, Inc.



1377 Midway Road
Menasha, WI 54952
www.martenson-eisele.com
info@martenson-eisele.com
920.731.0381 1.800.236.0381

Planning
Environmental
Surveying
Engineering
Architecture

SURVEY FOR:
JAMES SCHULTZ
6086 OLD GLORY LANE
NEENAH, WI 54956

PROJECT NO. 1-0850-001
FILE 1-0850-001pos.dwg SHEET 1 OF 1
THIS INSTRUMENT WAS DRAFTED BY: A.Sedlar