


PLAT OF SURVEY

PART OF FRACTIONAL GOVERNMENT LOT 2, AND PART OF THE NORTHWEST 1/4 OF THE NORTHEAST 1/4, IN SECTION 29, TOWNSHIP 19 NORTH, RANGE 17 EAST, TOWN OF OSHKOSH, WINNEBAGO COUNTY, WISCONSIN.

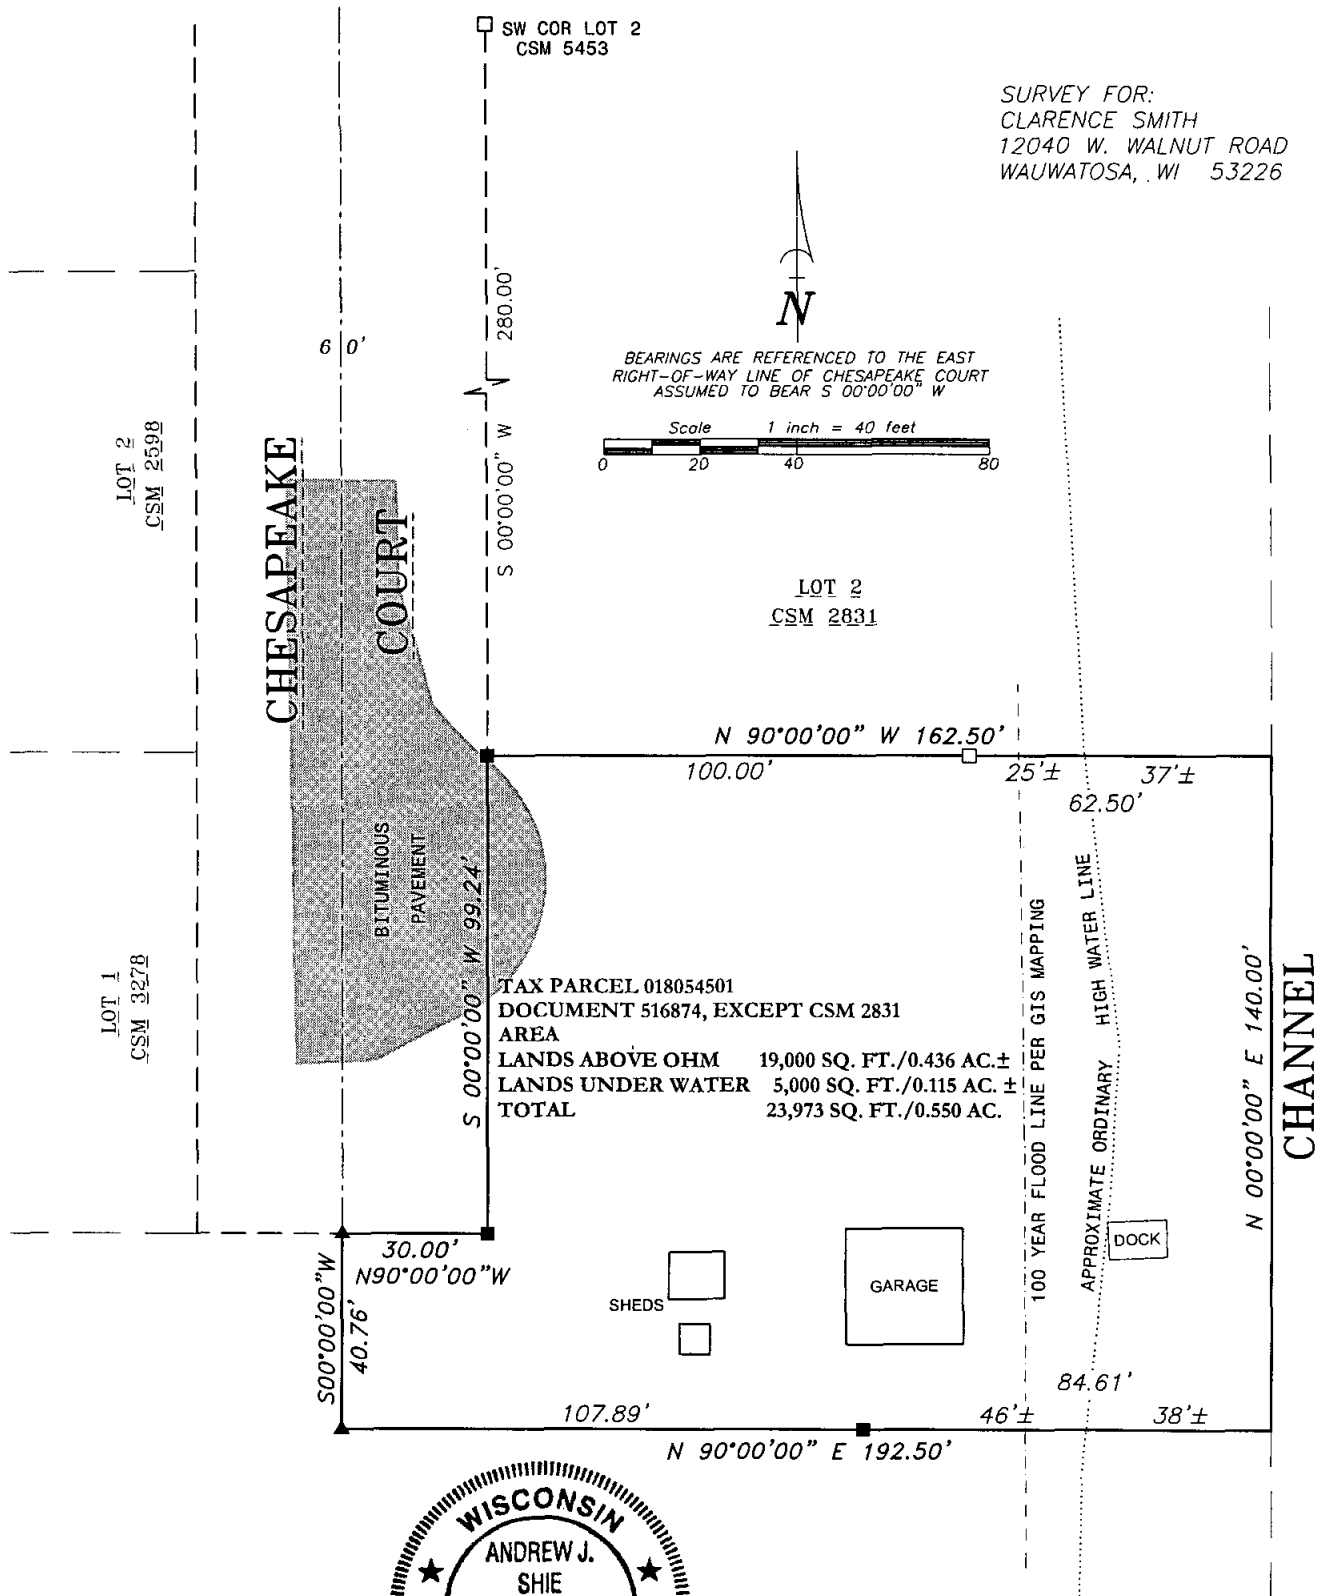

LEGEND

- 1-1/4" O.D. IRON PIPE SET, 18" LONG, WEIGHING 1.130 LBS. PER LIN. FOOT
- ▲ RAILROAD SPIKE SET
- 1-1/4" O.D. IRON PIPE FOUND
- () RECORDED AS

SURVEYOR'S CERTIFICATE

I hereby certify that I have surveyed the property as shown, according to official records and that the plat above drawn is an accurate and correct representation of said survey.

Andrew J. Shie January 13, 2009
Wisconsin Registered Land Surveyor Date

Martenson & Eisele, Inc.



109 West Main Street
Omro, WI 54963
www.martenson-eisele.com
P 920.685.6240 F 920.685.6340

Planning
Environmental
Surveying
Engineering
Architecture

PROJECT NO. 0-1501-001

FIELD BOOK SDR/FILE

FILE 1501001POS.DWG

THIS INSTRUMENT WAS DRAFTED BY: AJS