


PLAT OF SURVEY

PART OF THE FRACTIONAL GOVERNMENT LOT 1,
SECTION 29, TOWNSHIP 19 NORTH, RANGE 17 EAST,
TOWN OF OSHKOSH, WINNEBAGO COUNTY, WISCONSIN.

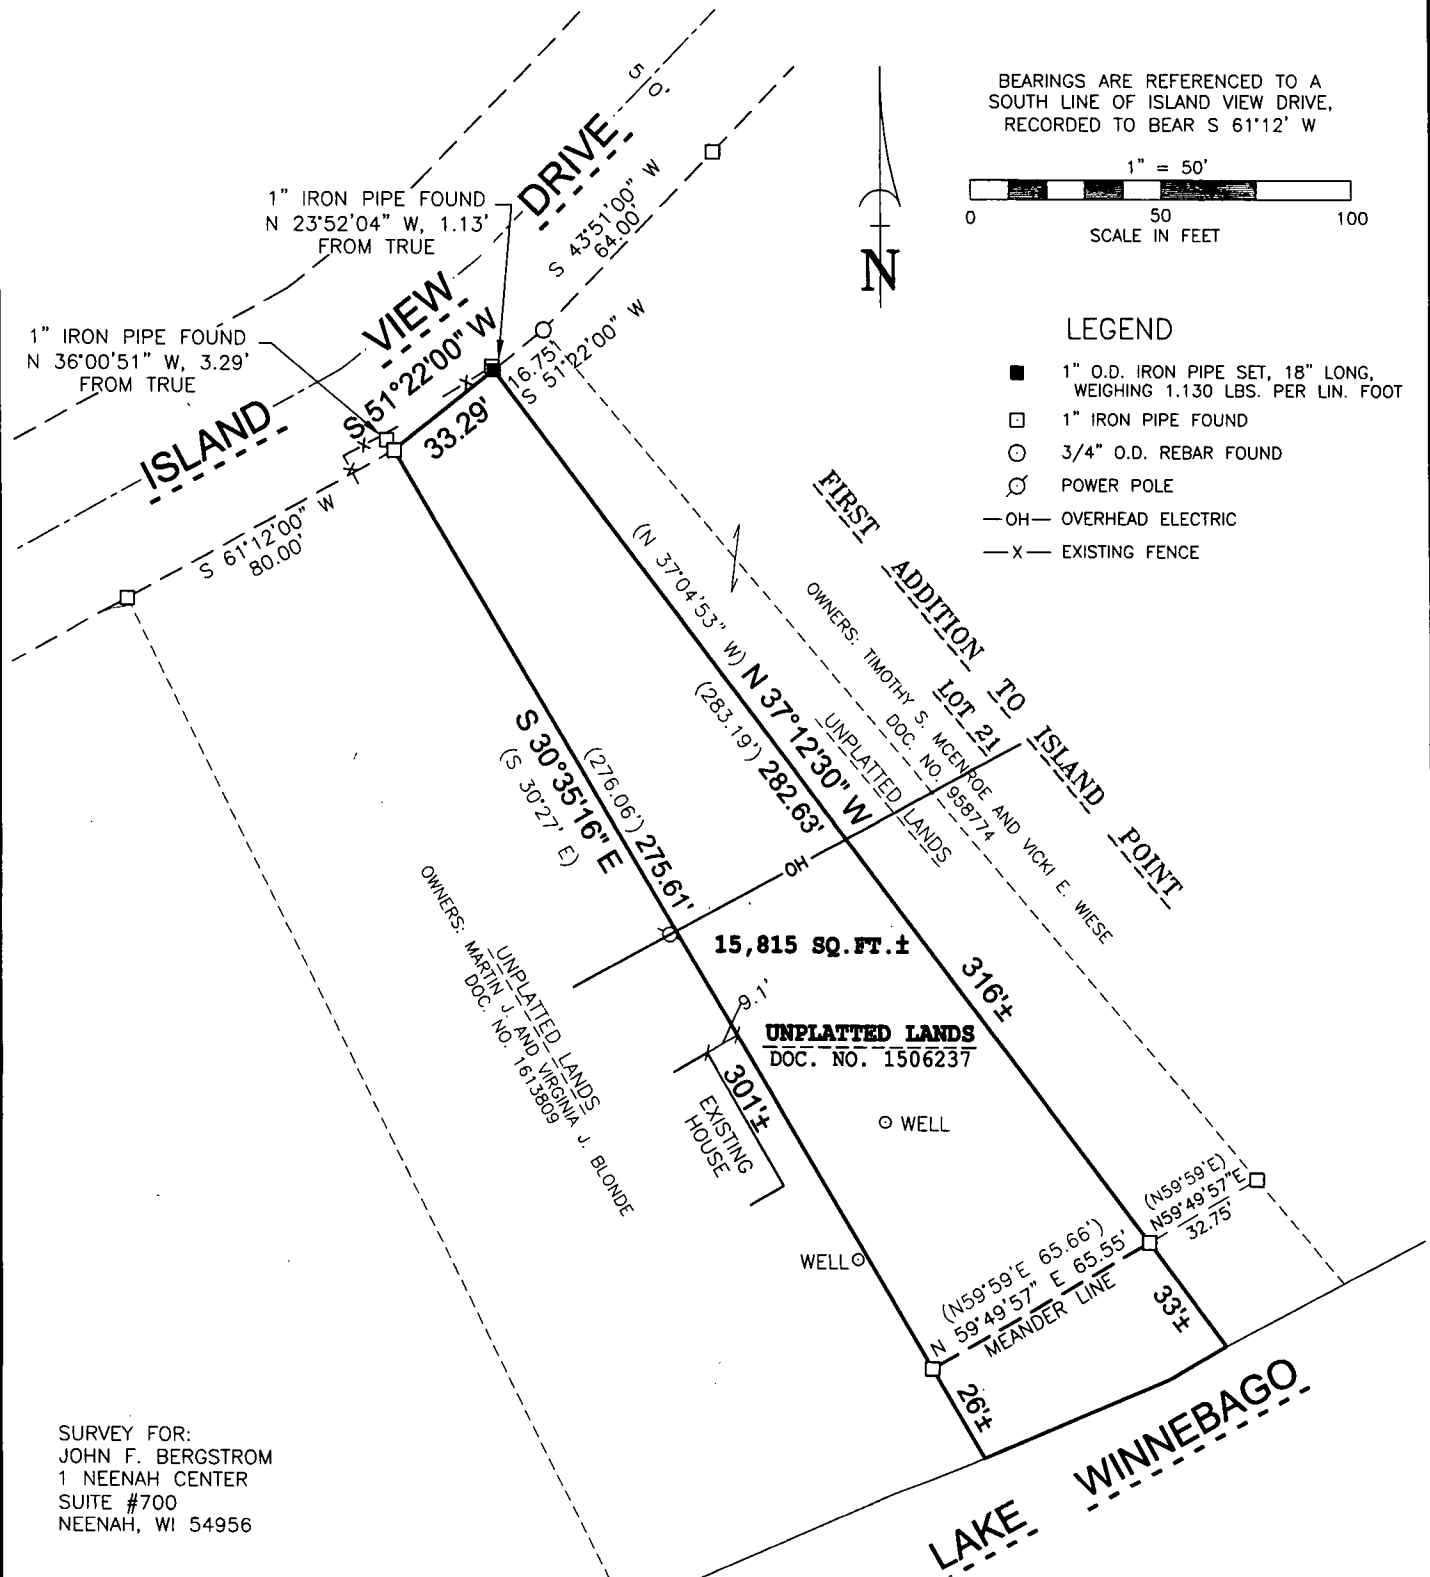

SURVEYOR'S CERTIFICATE

I, GARY A. ZAHRRINGER, HEREBY CERTIFY THAT I HAVE SURVEYED THIS PROPERTY AND THIS MAP IS A TRUE REPRESENTATION THEREOF AND IS, TO THE BEST OF MY KNOWLEDGE AND BELIEF, A TRUE AND ACCURATE REPRESENTATION THEREOF.

DATED THIS THE 7th DAY OF OCTOBER, 2014

Gary A. Zahlinger
GARY A. ZAHLINGER, WI REG LAND SURVEYOR S-2098



Martenson & Eisele, Inc.



1377 Midway Road
Menasha, WI 54952
www.martenson-eisele.com
info@martenson-eisele.com
920.731.0381 1.800.236.0381

Planning
Environmental
Surveying
Engineering
Architecture

PROJECT NO. 1-0529-003
FILE 1-0529-003pos SHEET 1 OF 1
THIS INSTRUMENT WAS DRAFTED BY: A.Sedlar