

Survey For Fox Valley Builders:

Lot Description:

All Of Lot # 41 In The 2nd. Add. To Island Point. Part Of Frac. Lot # 1,
Sec. 29-19-17, Town Of Oshkosh, Winnebago County, Wis.

CERTIFICATE

I, Theo. E. Stearns Registered Surveyor In Winnebago County, Do Hereby
Certify That I Have Surveyed This Property According To Official Records
And That The Plat Map Drawn Is A Correct Representation Of Said Survey.


Dated: *May 7, 1953*

Theo. E. Stearns

T.E. Stearns * Reg. Surveyor #359

2ND. ADD. TO
ISLAND POINT

FRAC. LOT #1
SEC. 29-19-17

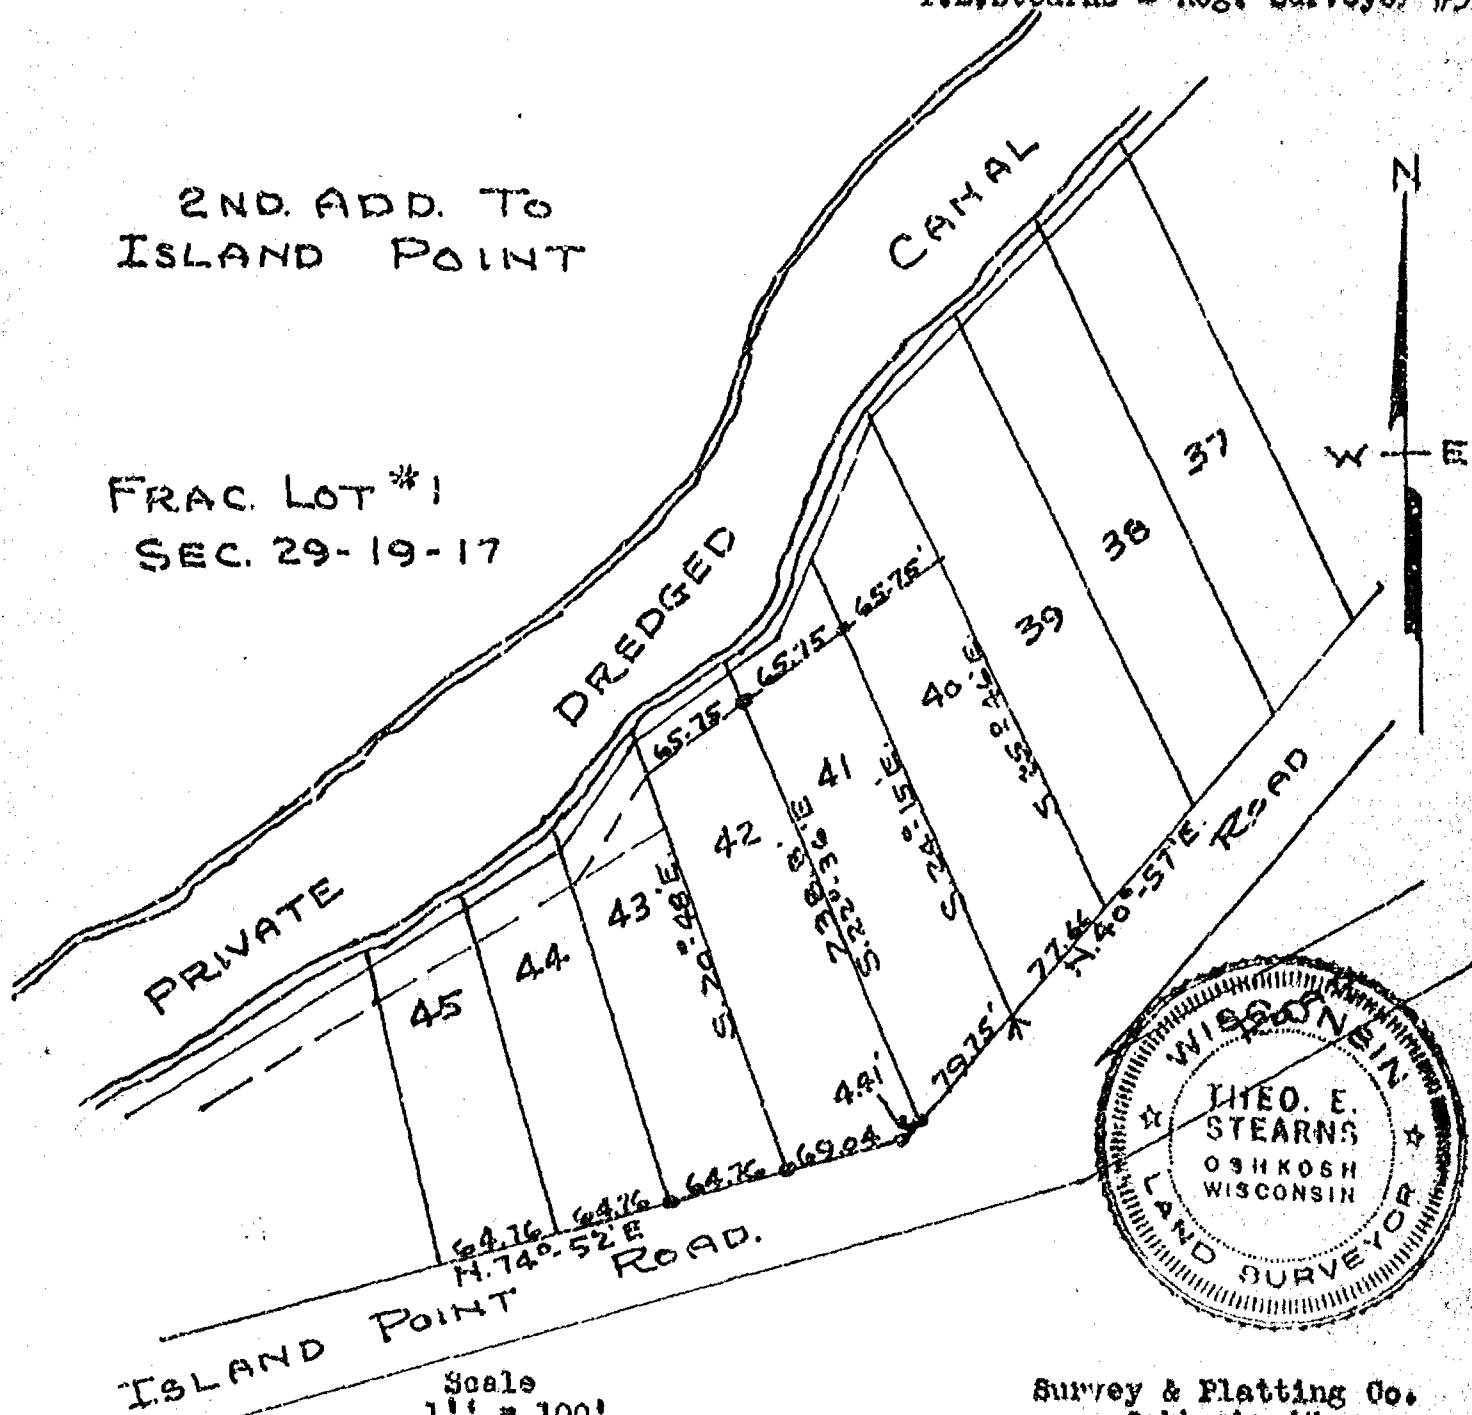

Scale
1" = 100'
Iron Stakes Shown Thus **

Survey & Platting Co.
Oshkosh, Wis.
T.E. Stearns * Reg. Surveyor
May 7, 1953

5