


PLAT OF SURVEY

BEING LANDS DESCRIBED IN DOCUMENT NO. 825670. BEING PART OF THE NORTHEAST $\frac{1}{4}$ OF THE NORTHEAST $\frac{1}{4}$ AND THE SOUTHEAST $\frac{1}{4}$ OF THE NORTHEAST $\frac{1}{4}$, ALL IN SECTION 30, TOWNSHIP 19 NORTH, RANGE 17 EAST, TOWN OF OSHKOSH, WINNEBAGO COUNTY, WISCONSIN.

CLIENT: HEALTH SERVICES


ATTN: BARR
P.O. BOX 215
GREENVILLE, WI 54942

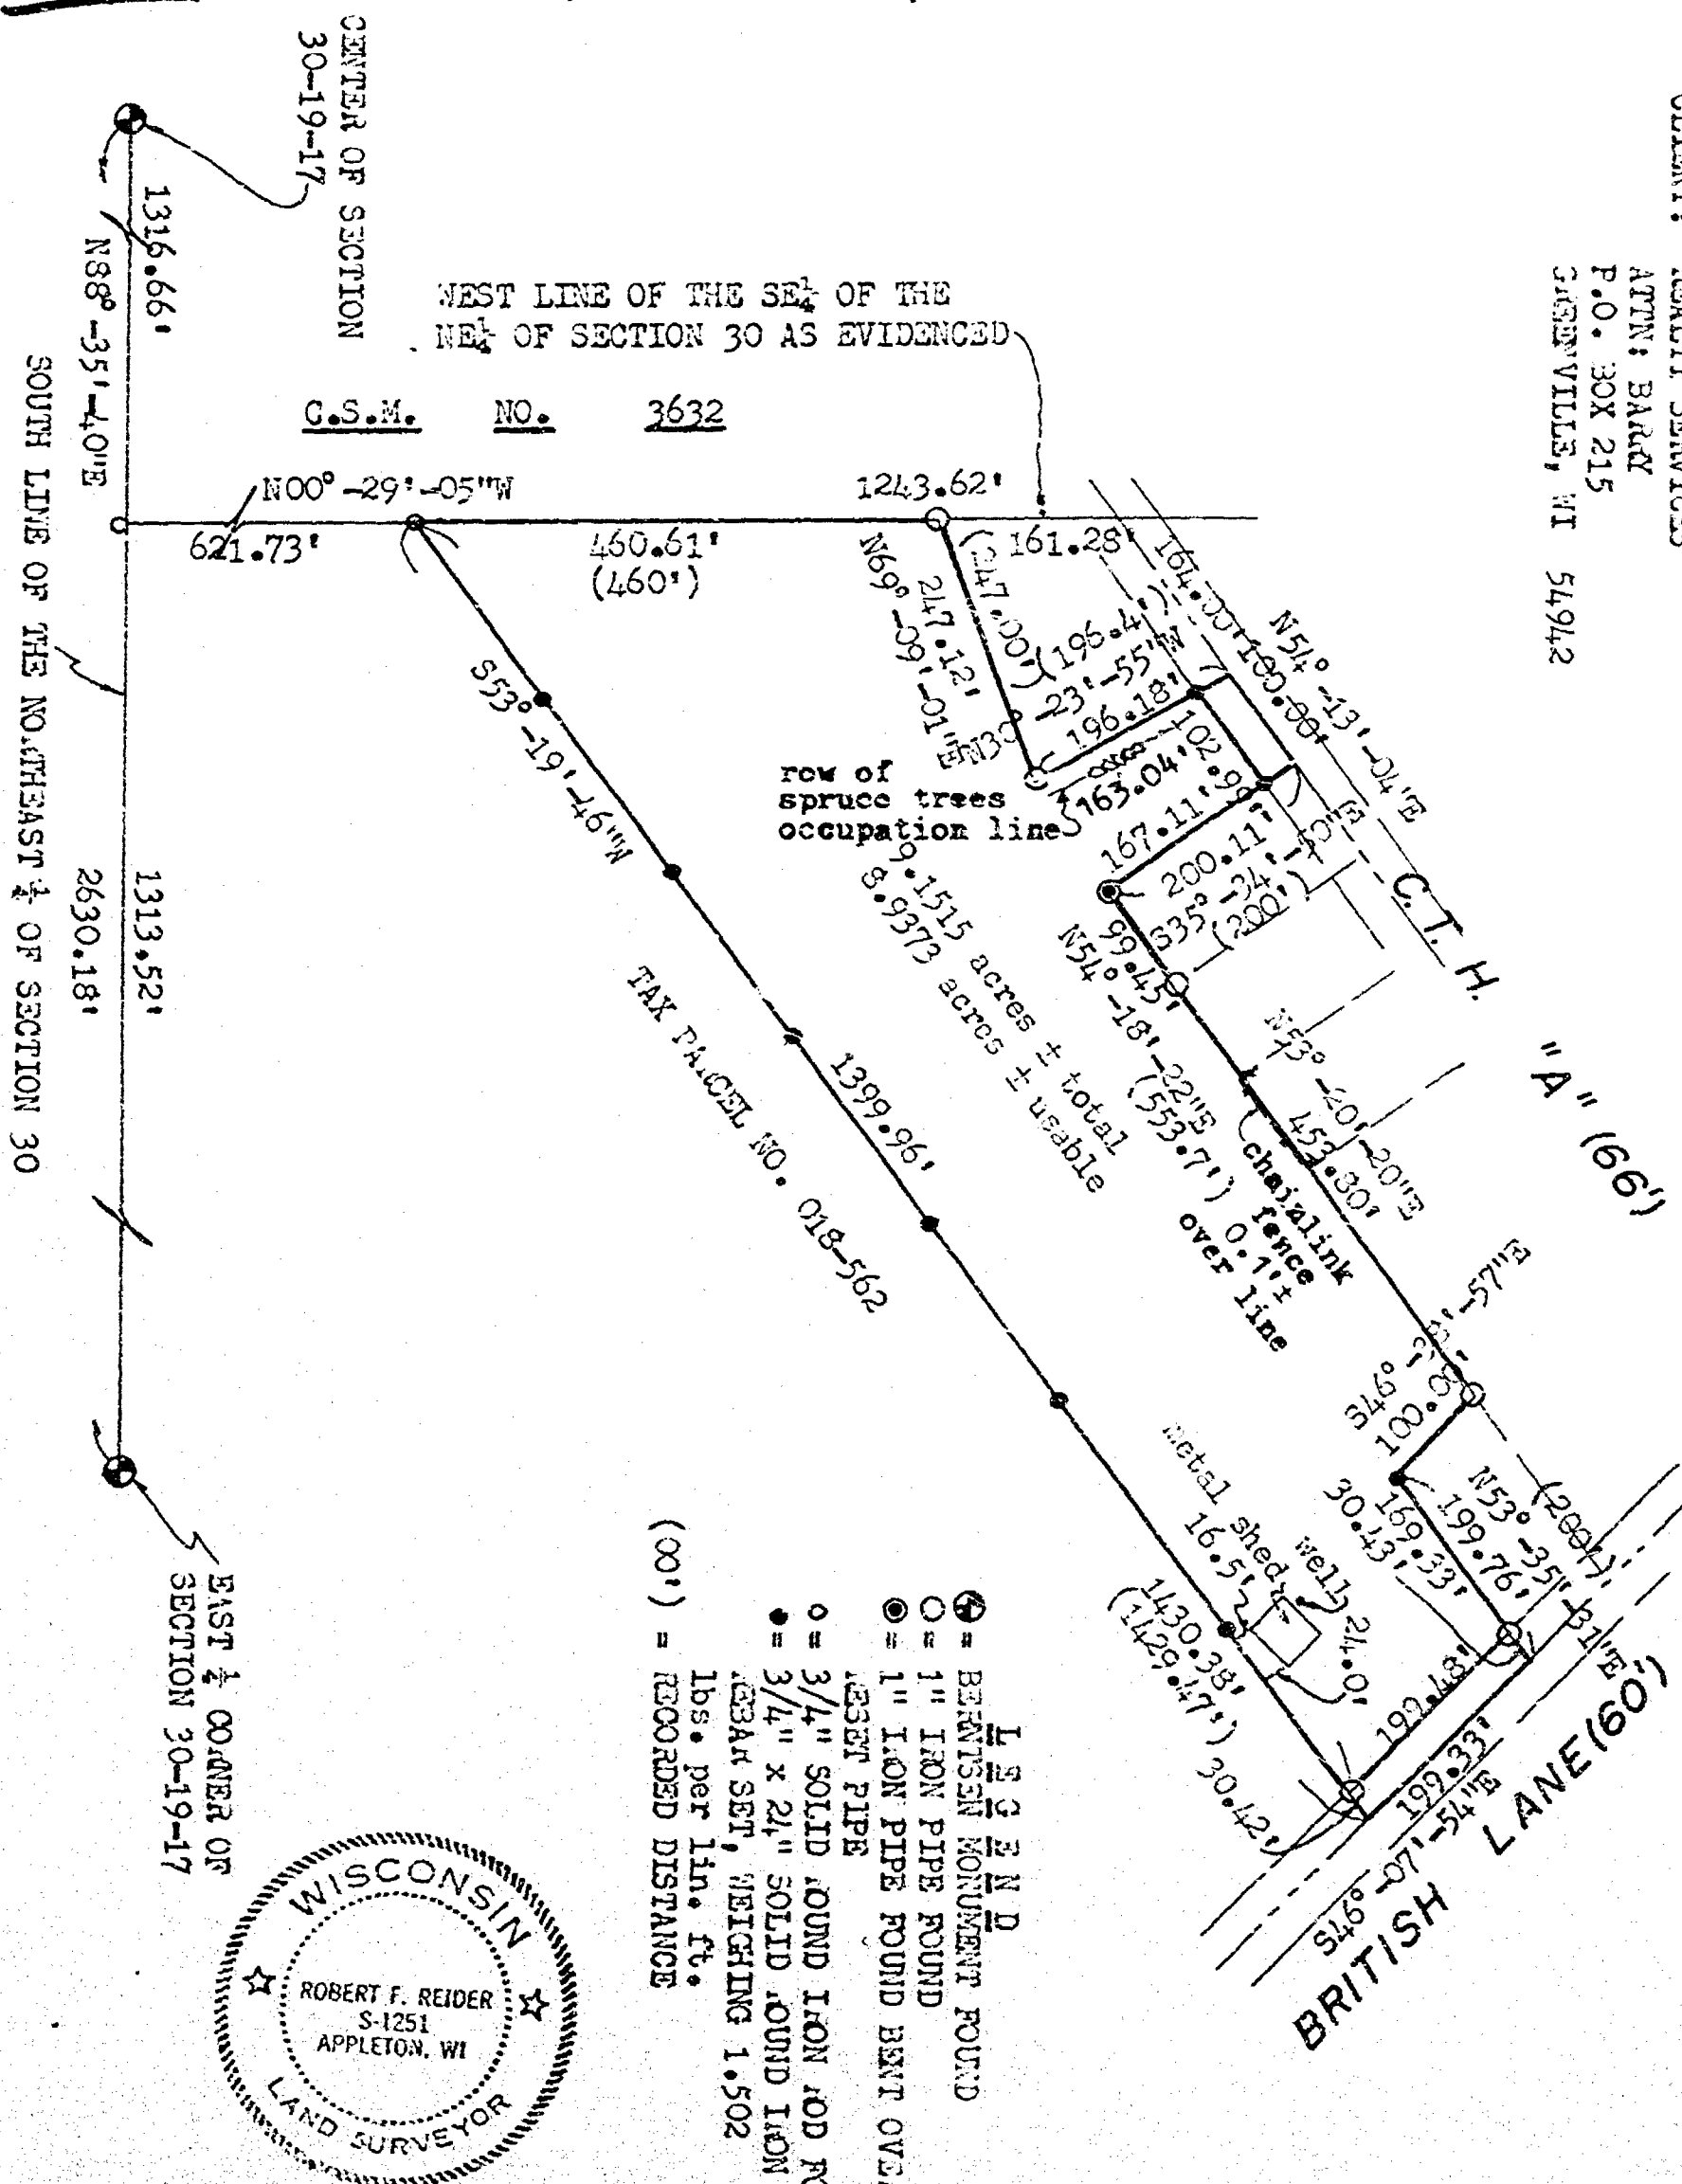

NORTH IS REFERENCED TO THE SOUTH LINE OF
THE NORTHEAST $\frac{1}{4}$ OF SECTION 30, T19N, R17E,
TOWNSHIP OF OSHKOSH, WINNEBAGO COUNTY,
WISCONSIN, WHICH IS ASSUMED TO BEAR
N88°-35'-40"E.

I HEREBY CERTIFY THAT I HAVE SURVEYED THE ABOVE DESCRIBED PROPERTY AS SHOWN
ACCORDING TO THE OFFICIAL RECORDS AND THAT THIS PLAT OF SURVEY IS A CORRECT
REPRESENTATION OF SAID SURVEY

Robert F. Reider 6-22-98
ROBERT F. REIDER, AJS-1251 DATED

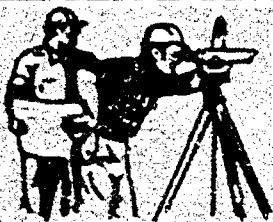

CAROW LAND SURVEYING CO., INC.

1837 W. WISCONSIN AVE, P.O. BOX 1297
APPLETON, WISCONSIN 54912-1297
PHONE 920-731-4168 FAX 731-5673

SCALE	1"=200'
DRAWN BY	KV to RFR
PROJECT NO	A3268-98