
PLAT OF SURVEY

LEGAL DESCRIPTION:

LOT EIGHT (8) IN WILLOW LANE PLAT, IN THE TOWN OF OSHKOSH. WINNEBAGO COUNTY, WISCONSIN. BEING LANDS DESCRIBED IN DOCUMENT NUMBER 906437. SAID PARCEL CONTAINS 8,700 SQUARE FEET OF LAND MORE OR LESS.

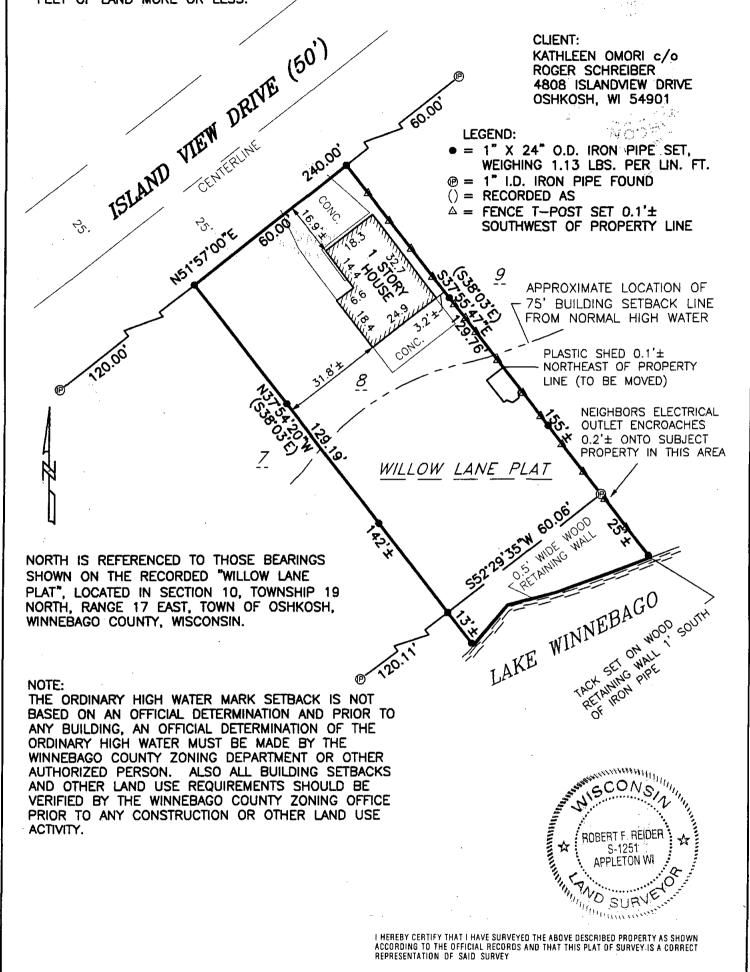

I HEREBY CERTIFY THAT I HAVE SURVEYED THE ABOVE DESCRIBED PROPERTY AS SHOWN ACCORDING TO THE OFFICIAL RECORDS AND THAT THIS PLAT OF SURVEY IS A CORRECT REPRESENTATION OF SAID SURVEY



CAROW LAND SURVEYING CO., INC.

615 N. LYNNDALE DRIVE., P.O. BOX 1297 APPLETON, WISCONSIN 54912-1297 PHONE 920-731-4168 FAX 731-5673

1" = 30'

DRAWN BY

APPLETON WI

NO SURVE

ac-jp ADD

AO47.26