
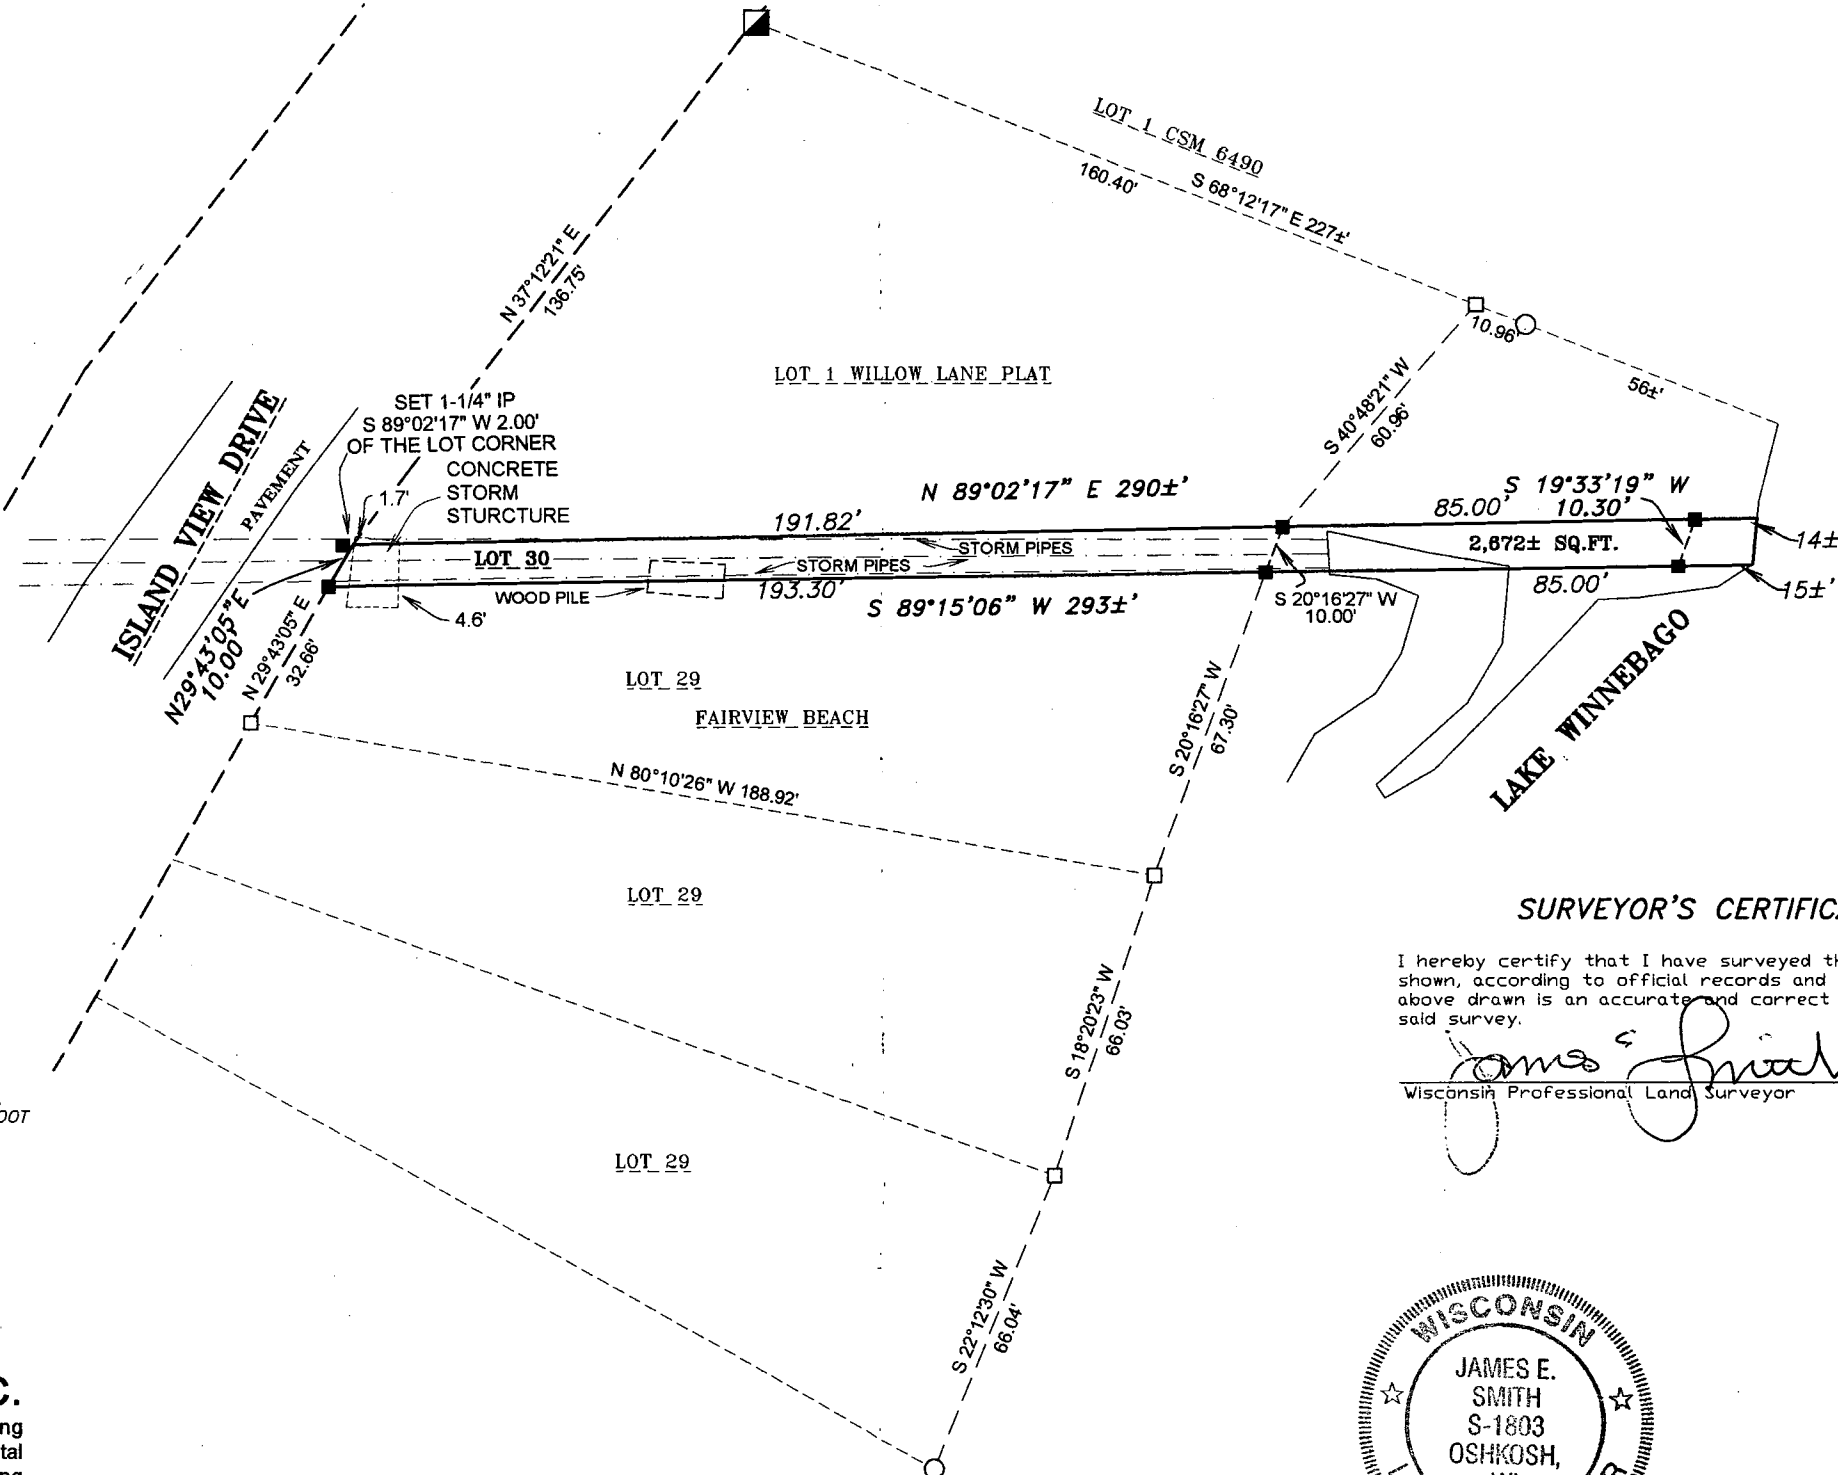


PLAT OF SURVEY

LOT 30, IN THE PLAT OF "FAIRVIEW BEACH", BEING PART OF GOVERNMENT LOT 2 IN SECTION 30,
TOWNSHIP 19 NORTH, RANGE 17 EAST, TOWN OF OSHKOSH, WINNEBAGO COUNTY, WISCONSIN.

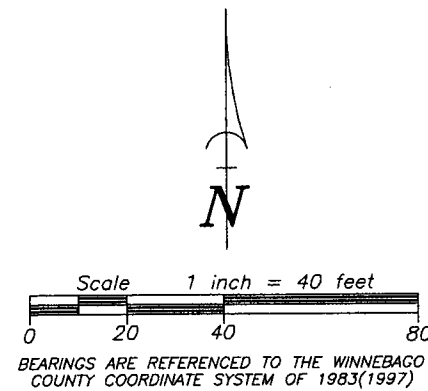

LEGEND

- 1-1/4" O.D. IRON PIPE SET, 18" LONG,
WEIGHING 1.130 LBS. PER LIN. FOOT
- × CHISELED "X" SET
- 3/4" REBAR FOUND
- 1-1/4" O.D. IRON PIPE FOUND
- 6"X6" CONCRETE MONUMENT FOUND

Martenson & Eisele, Inc.




101 West Main Street
Omro, WI 54963
www.martenson-eisele.com
P 920.685.6240 F 920.685.6340

Planning
Environmental
Surveying
Engineering
Architecture

SURVEYOR'S CERTIFICATE

I hereby certify that I have surveyed the property as shown, according to official records and that the plat above drawn is an accurate and correct representation of said survey.

James E. Smith OCT 25, 2016
Wisconsin Professional Land Surveyor Date

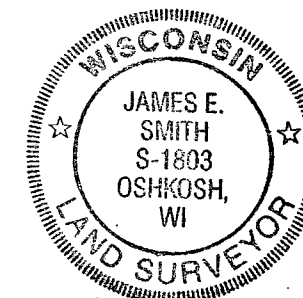

PROJECT NO. 0-2105-001

FILE 2105001POS.DWG

THIS INSTRUMENT WAS DRAFTED BY: DSL