



PLAT OF SURVEY

BEING PART OF THE NORTHWEST 1/4 OF THE NORTHWEST 1/4 OF SECTION 30,
TOWNSHIP 19 NORTH, RANGE 17 EAST, TOWN OF OSHKOSH, WINNEBAGO COUNTY,
WISCONSIN. BEING LANDS DESCRIBED IN DOCUMENT NUMBER 691655.

NORTH IS REFERENCED TO THE NORTH LINE
OF THE NORTHWEST 1/4 OF SECTION 30,
TOWNSHIP 19 NORTH, RANGE 17 EAST, TOWN
OF OSHKOSH, WINNEBAGO COUNTY, WISCONSIN,
WHICH IS ASSUMED TO BEAR N88°37'20"E.

LEGEND:

- = 1" X 24" ROUND IRON PIPE SET,
WEIGHING 1.13 LBS. PER LIN. FT.
- ⊙ = 1" ROUND IRON PIPE FOUND
- ⊗ = 3/4" SOLID ROUND IRON REBAR FOUND
- ⊕ = BERNTSEN MONUMENT FOUND
- () = RECORDED AS BEARING AND/OR DISTANCE

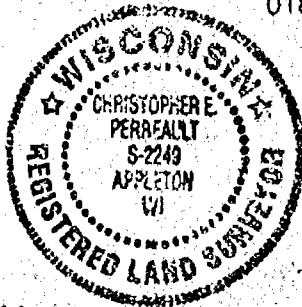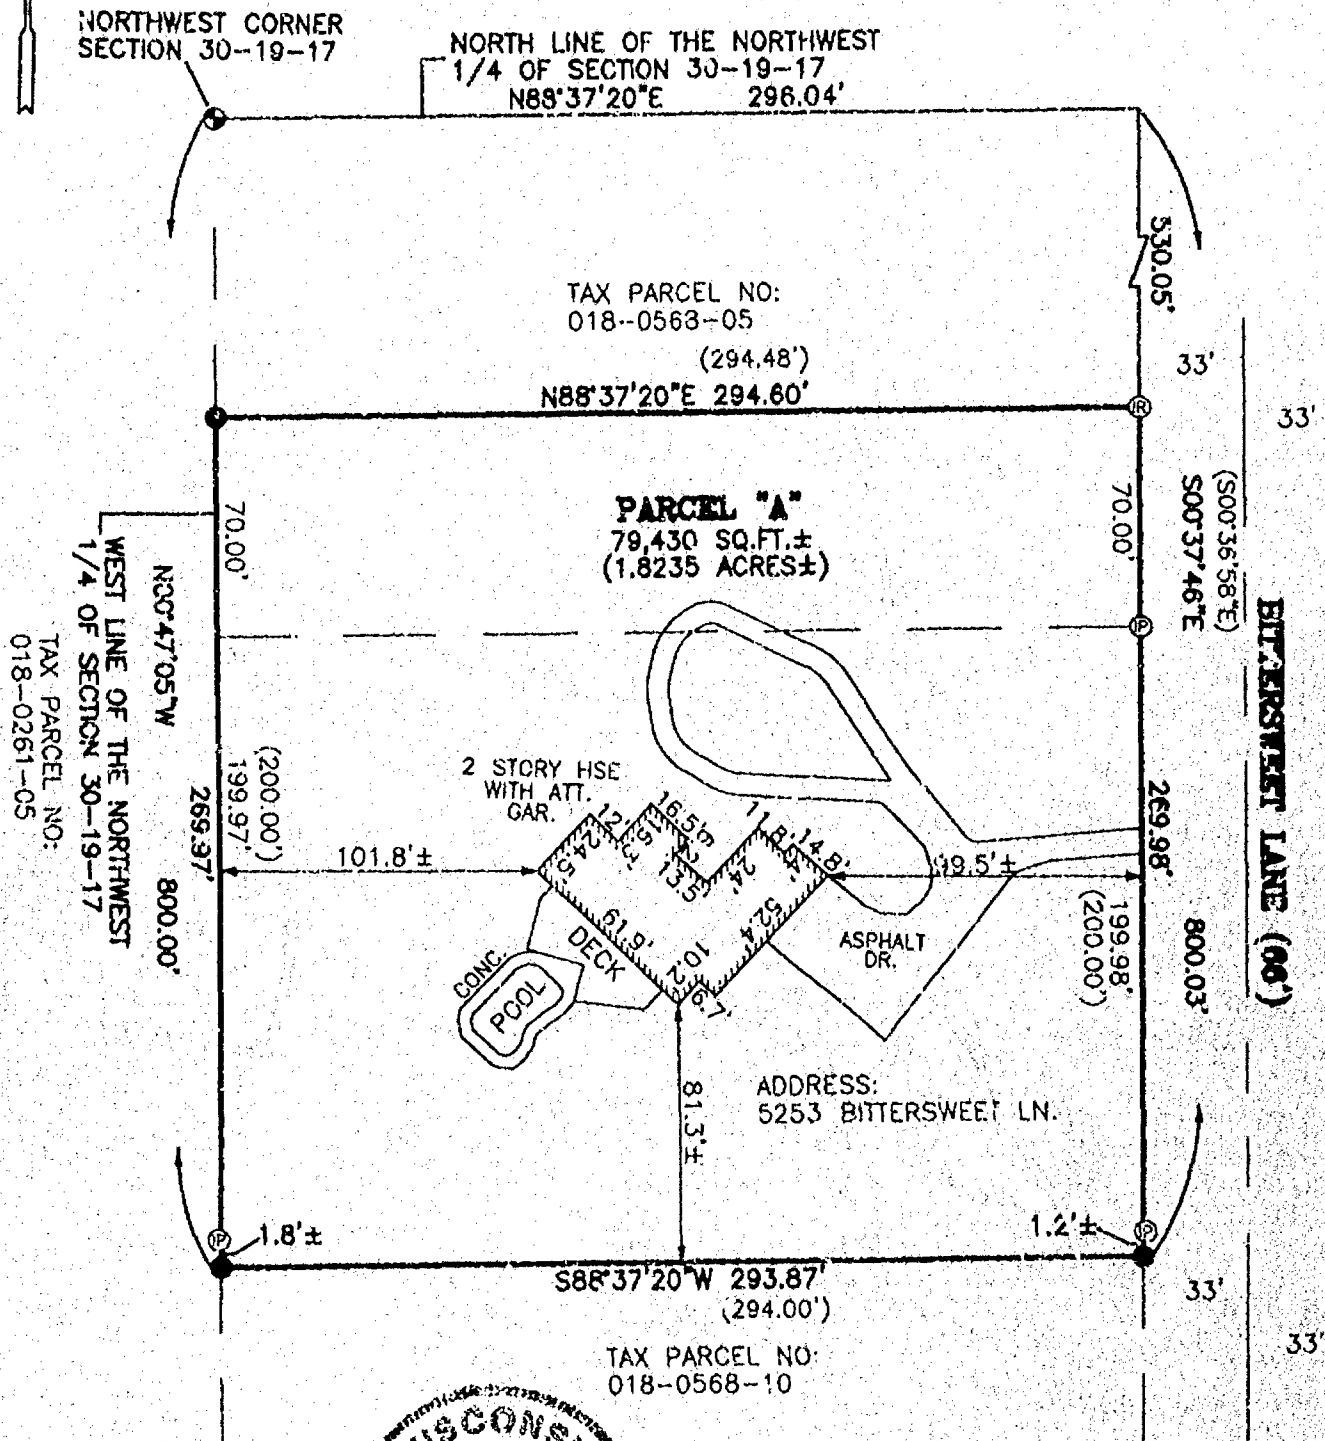

CLIENT:
COLDWELL BANKER
THE REAL ESTATE GROUP
ATTN: KARL VOLKMAN
1050 N. LYNDALE DR.
APPLETON, WISCONSIN 54914

I HEREBY CERTIFY THAT I HAVE SURVEYED THE ABOVE DESCRIBED PROPERTY AS SHOWN
ACCORDING TO THE OFFICIAL RECORDS AND THAT THIS PLAT OF SURVEY IS A CORRECT
REPRESENTATION OF SAID SURVEY

CHRISTOPHER E. PERREAULT, RLS-2249 DATED 5-19-00



CAROW LAND SURVEYING CO., INC.

1837 W. WISCONSIN AVE., P.O. BOX 1297
APPLETON, WISCONSIN 54912-1297
PHONE 920-731-4168 FAX 731-5673

SCALE	1" = 60'
DRAWN BY	cp-mb DGV
PROJECT NO.	A005.17