



PLAT OF SURVEY

LOT 18 (EIGHTEEN) IN FAIRVIEW BEACH, IN THE TOWN OF OSHKOSH, WINNEBAGO COUNTY, WISCONSIN.

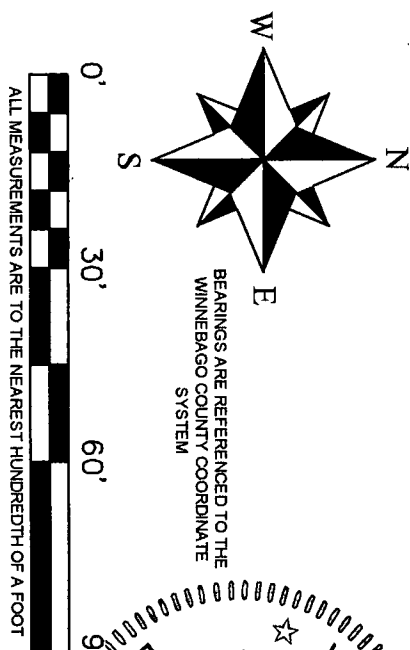

NOTES:
-100 YEAR FLOOD = 749.9'
-SETBACK LINES WERE OBTAINED FROM ORDINARY HIGH WATER MARK, LOCATED PER WINNEBAGO COUNTY SITE VISIT AND SETBACK LINE DETERMINATION.
-ELEVATIONS BASED ON USGS BENCHMARK G5, PM215 ELEVATION 750.43'

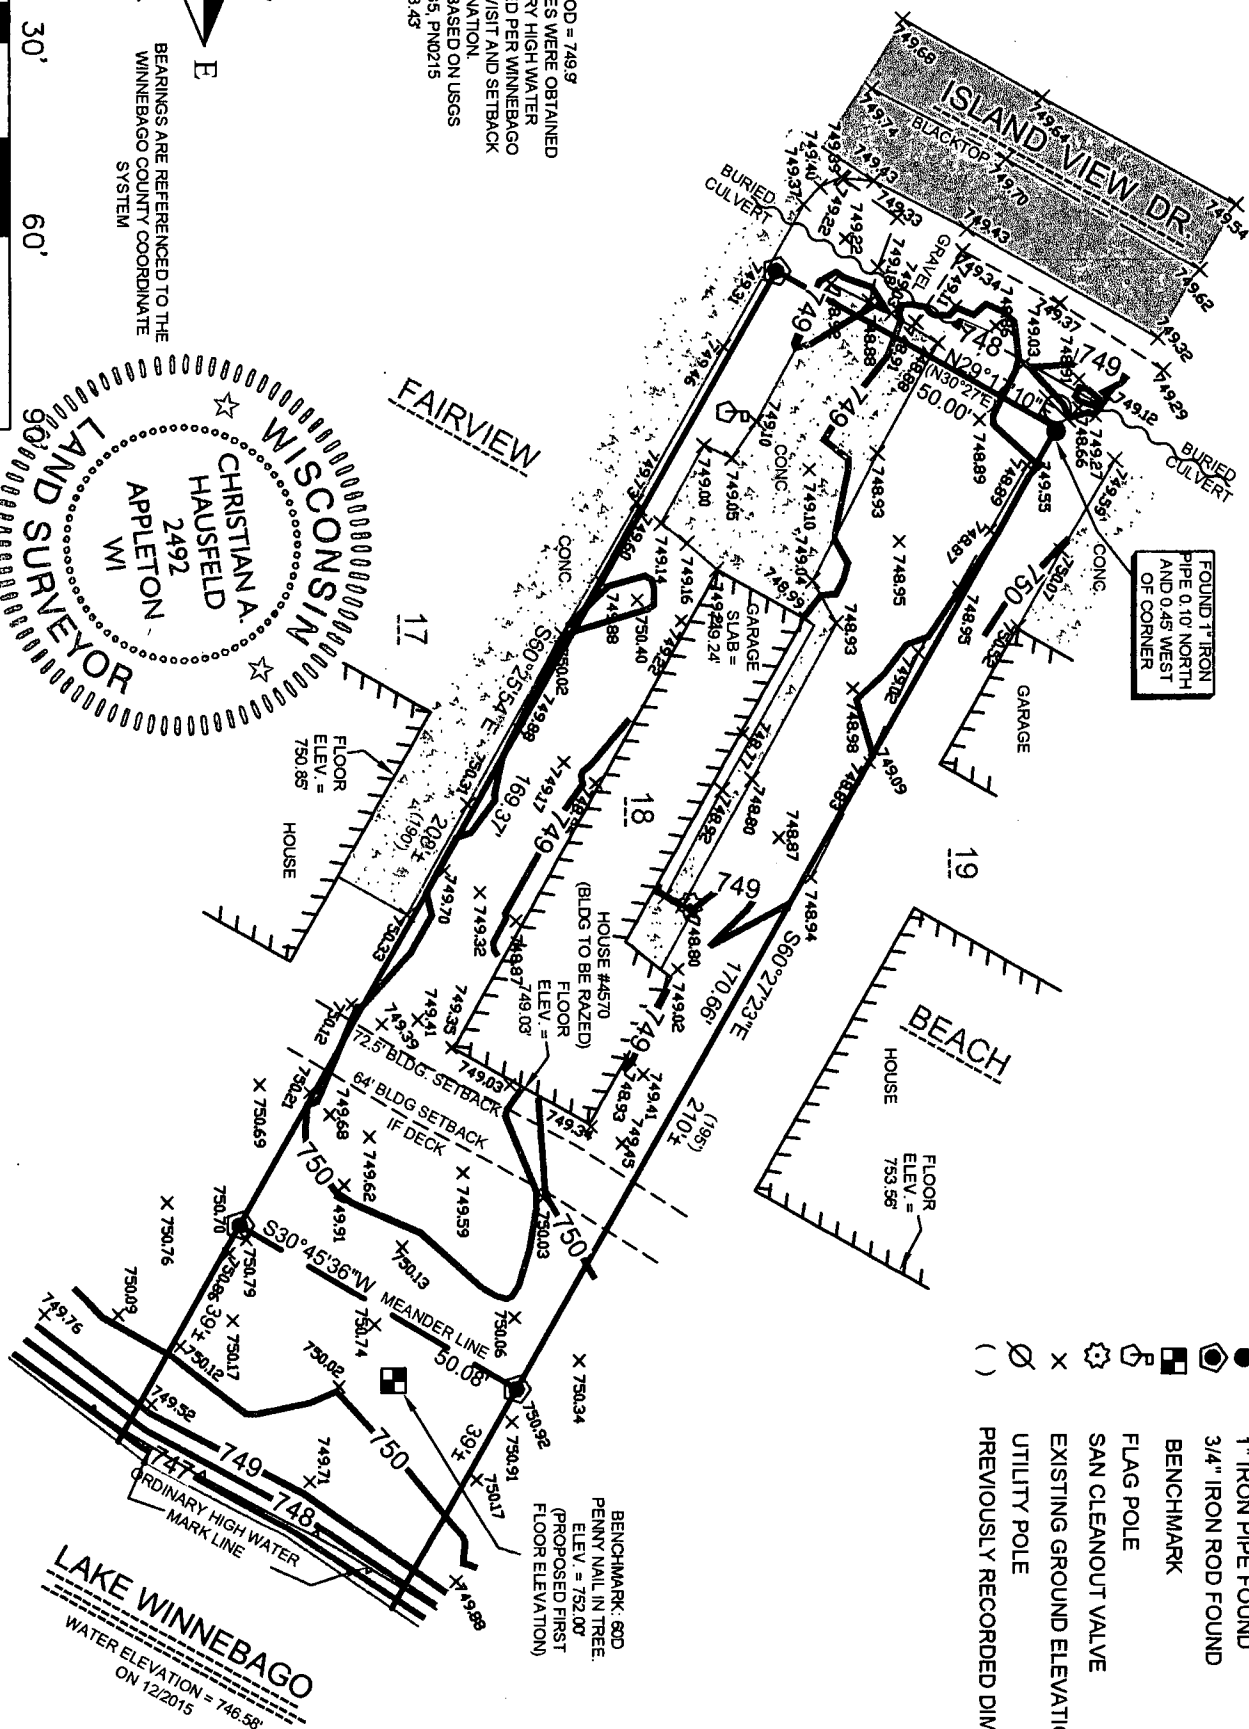

- LEGEND**
- 1" IRON PIPE FOUND
 - ◐ 3/4" IRON ROD FOUND
 - BENCHMARK
 - ⊕ FLAG POLE
 - ⊙ SAN CLEANOUT VALVE
 - ⊗ EXISTING GROUND ELEVATION
 - ⊘ UTILITY POLE
 - () PREVIOUSLY RECORDED DIMENSION

SURVEYOR'S CERTIFICATE:

I, CHRISTIAN A. HAUSFELD, WISCONSIN PROFESSIONAL LAND SURVEYOR, HEREBY CERTIFY THAT I HAVE SURVEYED THE ABOVE DESCRIBED PROPERTY AND THAT THE MAP SHOWN IS A TRUE AND ACCURATE REPRESENTATION THEREOF TO THE BEST OF MY KNOWLEDGE AND BELIEF.

DATED THIS 23rd DAY OF January 2016

Christian A. Hausfeld

WISCONSIN PROFESSIONAL LAND SURVEYOR S-2492
CHRISTIAN A. HAUSFELD



PRECISION LAND SURVEYING, LLC
1024 W. TAYLOR ST. APPLETON, WI 54914
(920) 205-4895

DRAWN BY CAH	DATE 1/23/2016	SURVEY FOR STEVEN YOUNG 823 JACKSON ST OSHKOSH, WI
APPROVED CAH	DATE 1/23/2016	
SCALE 1" = 30'	SHEET 1 OF 1	PROJECT NO. 8609