


FLOOD PLAIN SURVEY
FOR
MIKE BUTLER
OF

LOT 22 OF FAIRVIEW BEACH PLAT, BEING A PART OF GOVERNMENT LOT 2,
FRACTIONAL SECTION 30, T.19N., R.17E., TOWN OF OSHKOSH, WINNEBAGO COUNTY,
WISCONSIN

ISLAND VIEW DRIVE

750.13

750.18

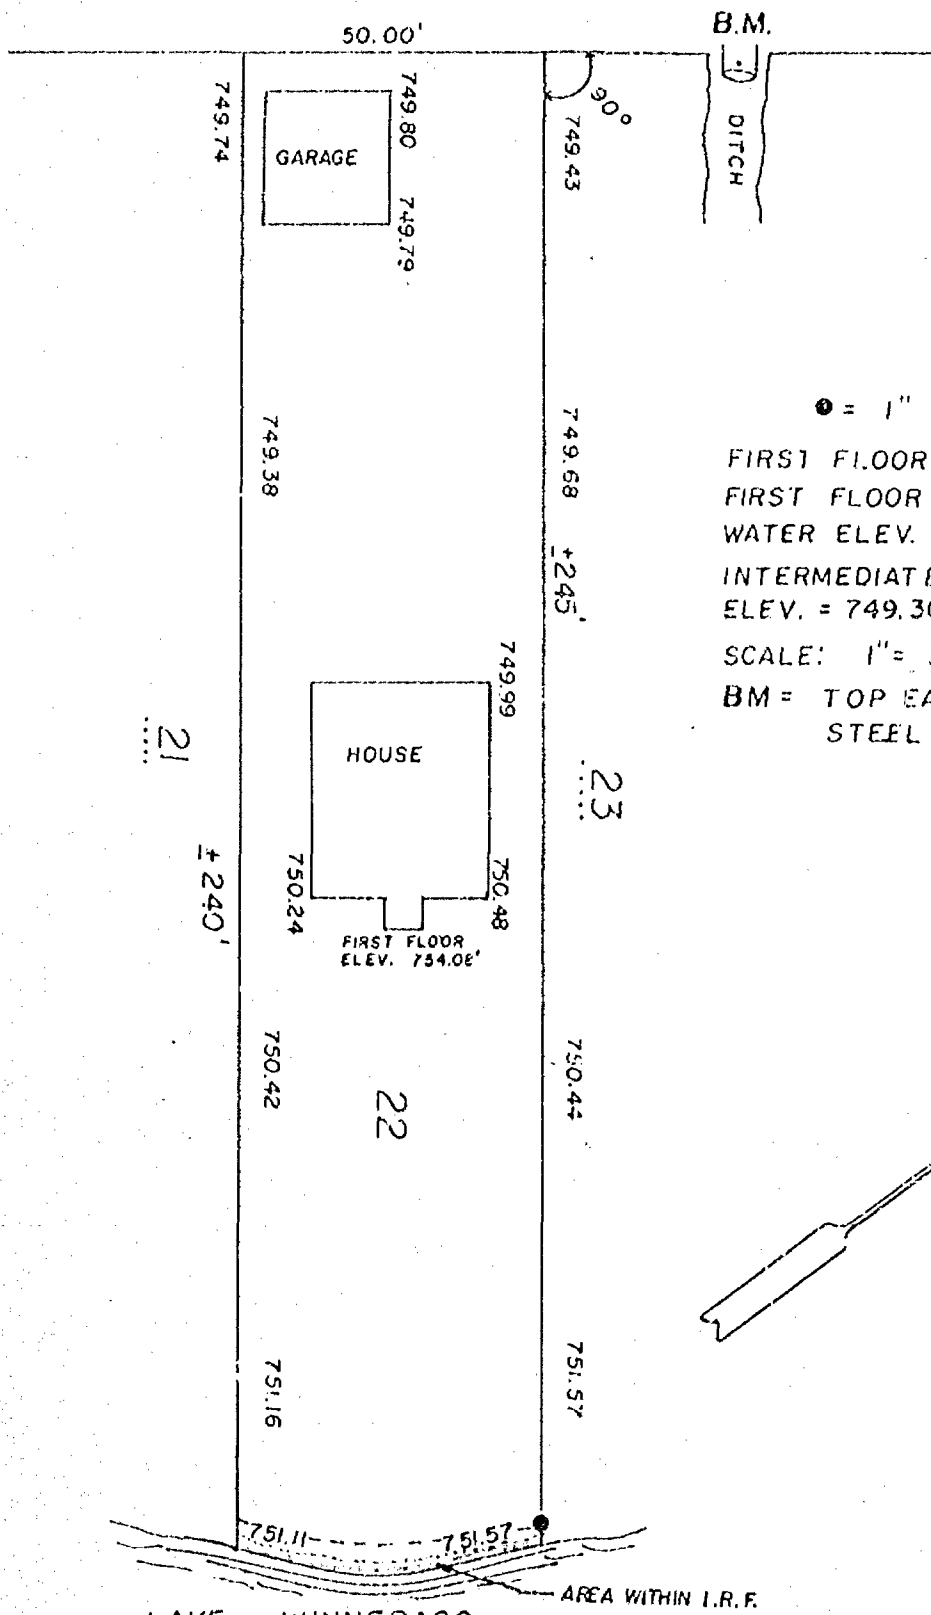

LEGEND

● = 1" IRON PIPE FOUND

FIRST FLOOR ELEV. HOUSE = 754.08'


FIRST FLOOR ELEV. GARAGE = 749.83'

WATER ELEV. 4/19/94 = 746.81'

INTERMEDIATE REGIONAL FLOOD
ELEV. = 749.30' G.S. DATUM

SCALE: 1" = 30'


BM = TOP EAST END OF 40" CORRUGATED
STEEL CULVERT ELEV. = 749.29'

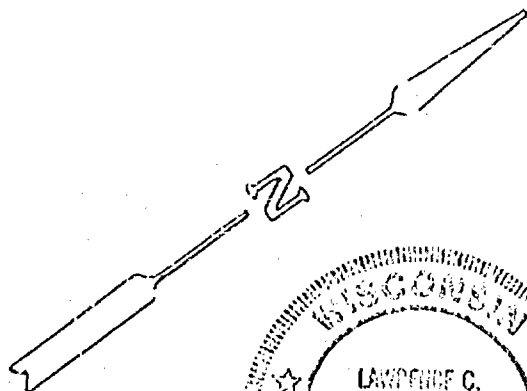

LAKE WINNEBAGO

AERO-METRIC ENGINEERING, INC.
PHOTOGRAMMETRIC ENGINEERS
LAND SURVEYORS
SHEBOYGAN, WISCONSIN

Lawrence C. Knecht 4-22-94
WIS. REGISTERED LAND SURVEYOR S-1599
NOTEBOOK 99 PAGE 44-45

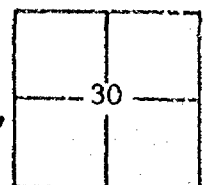

L-2183