

PLAT OF SURVEY

OF
LANDS DESCRIBED IN DOCUMENT NO. 1184851
BEING PART OF FRACTIONAL LOT ONE (1),
SECTION THIRTY-ONE (31), TOWNSHIP NINETEEN (19) NORTH,
RANGE SEVENTEEN (17) EAST, TOWN OF OSHKOSH,
WINNEBAGO COUNTY, WISCONSIN.

NORTH 1/4 COR.
SECTION 31
T19 N., R17 E
3/4" ROD FND.

MEANDER COR.
BERNTSEN MONUMENT
FND.



PREPARED FOR:
ROD BUSCH
4440 ISLAND VIEW ROAD
OSHKOSH, WI 54901

PREPARED BY:
SCHULER & ASSOCIATES, INC.
2711 N. MASON ST., SUITE F
APPLETON, WI 54914

I, MICHAEL J. FRANK, WISCONSIN REGISTERED LAND SURVEYOR,
HEREBY CERTIFY THAT I HAVE SURVEYED THE ABOVE
DESCRIBED PROPERTY AND THAT THE MAP SHOWN IS A TRUE
AND ACCURATE REPRESENTATION THEREOF TO THE BEST OF
MY KNOWLEDGE AND BELIEF.

DATED THIS 3rd DAY OF June, 2008

MICHAEL J. FRANK
WISCONSIN REGISTERED LAND SURVEYOR S-2123

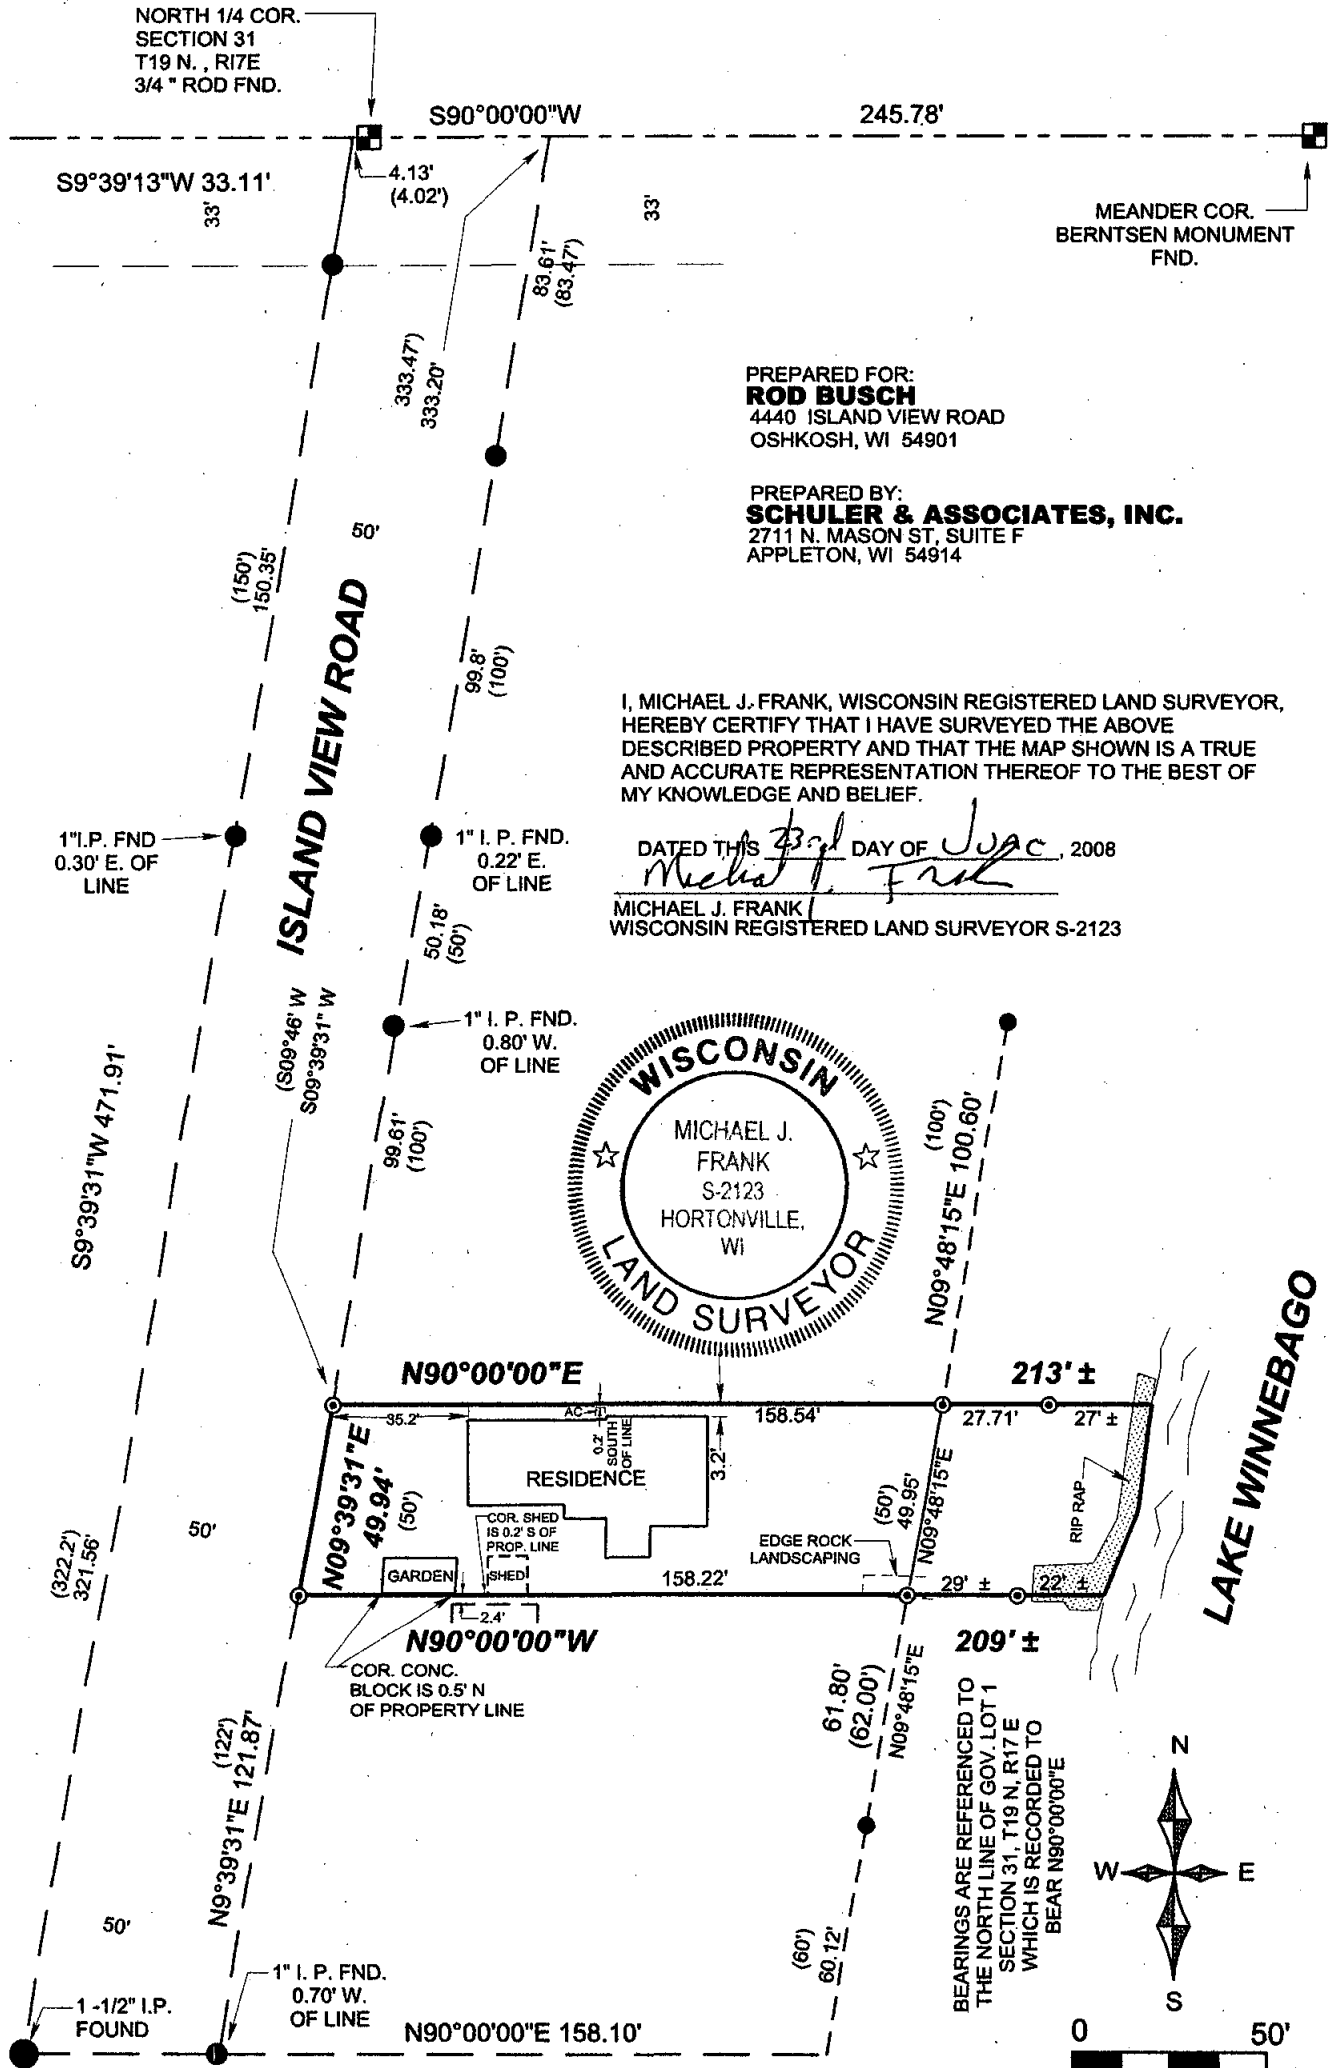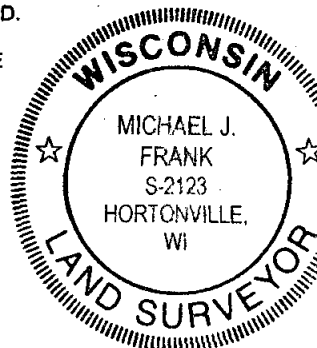

LEGEND

- ⊙ 1" DIA. IRON PIPE SET WEIGHING 1.13 LBS./LINEAL FOOT.
- ⊙ 1" DIA. IRON PIPE SET WEIGHING 1.13 LBS./LINEAL FOOT SET.
- () RECORDED AS

BEARINGS ARE REFERENCED TO
THE NORTH LINE OF GOV. LOT 1
SECTION 31, T19 N., R17 E
WHICH IS RECORDED TO
BEAR N90°00'00"E

