


PLAT OF SURVEY

OF
LANDS DESCRIBED IN DOCUMENT NO. 1184851
BEING PART OF FRACTIONAL LOT ONE (1),
SECTION THIRTY-ONE (31), TOWNSHIP NINETEEN (19) NORTH,
RANGE SEVENTEEN (17) EAST, TOWN OF OSHKOSH,
WINNEBAGO COUNTY, WISCONSIN.

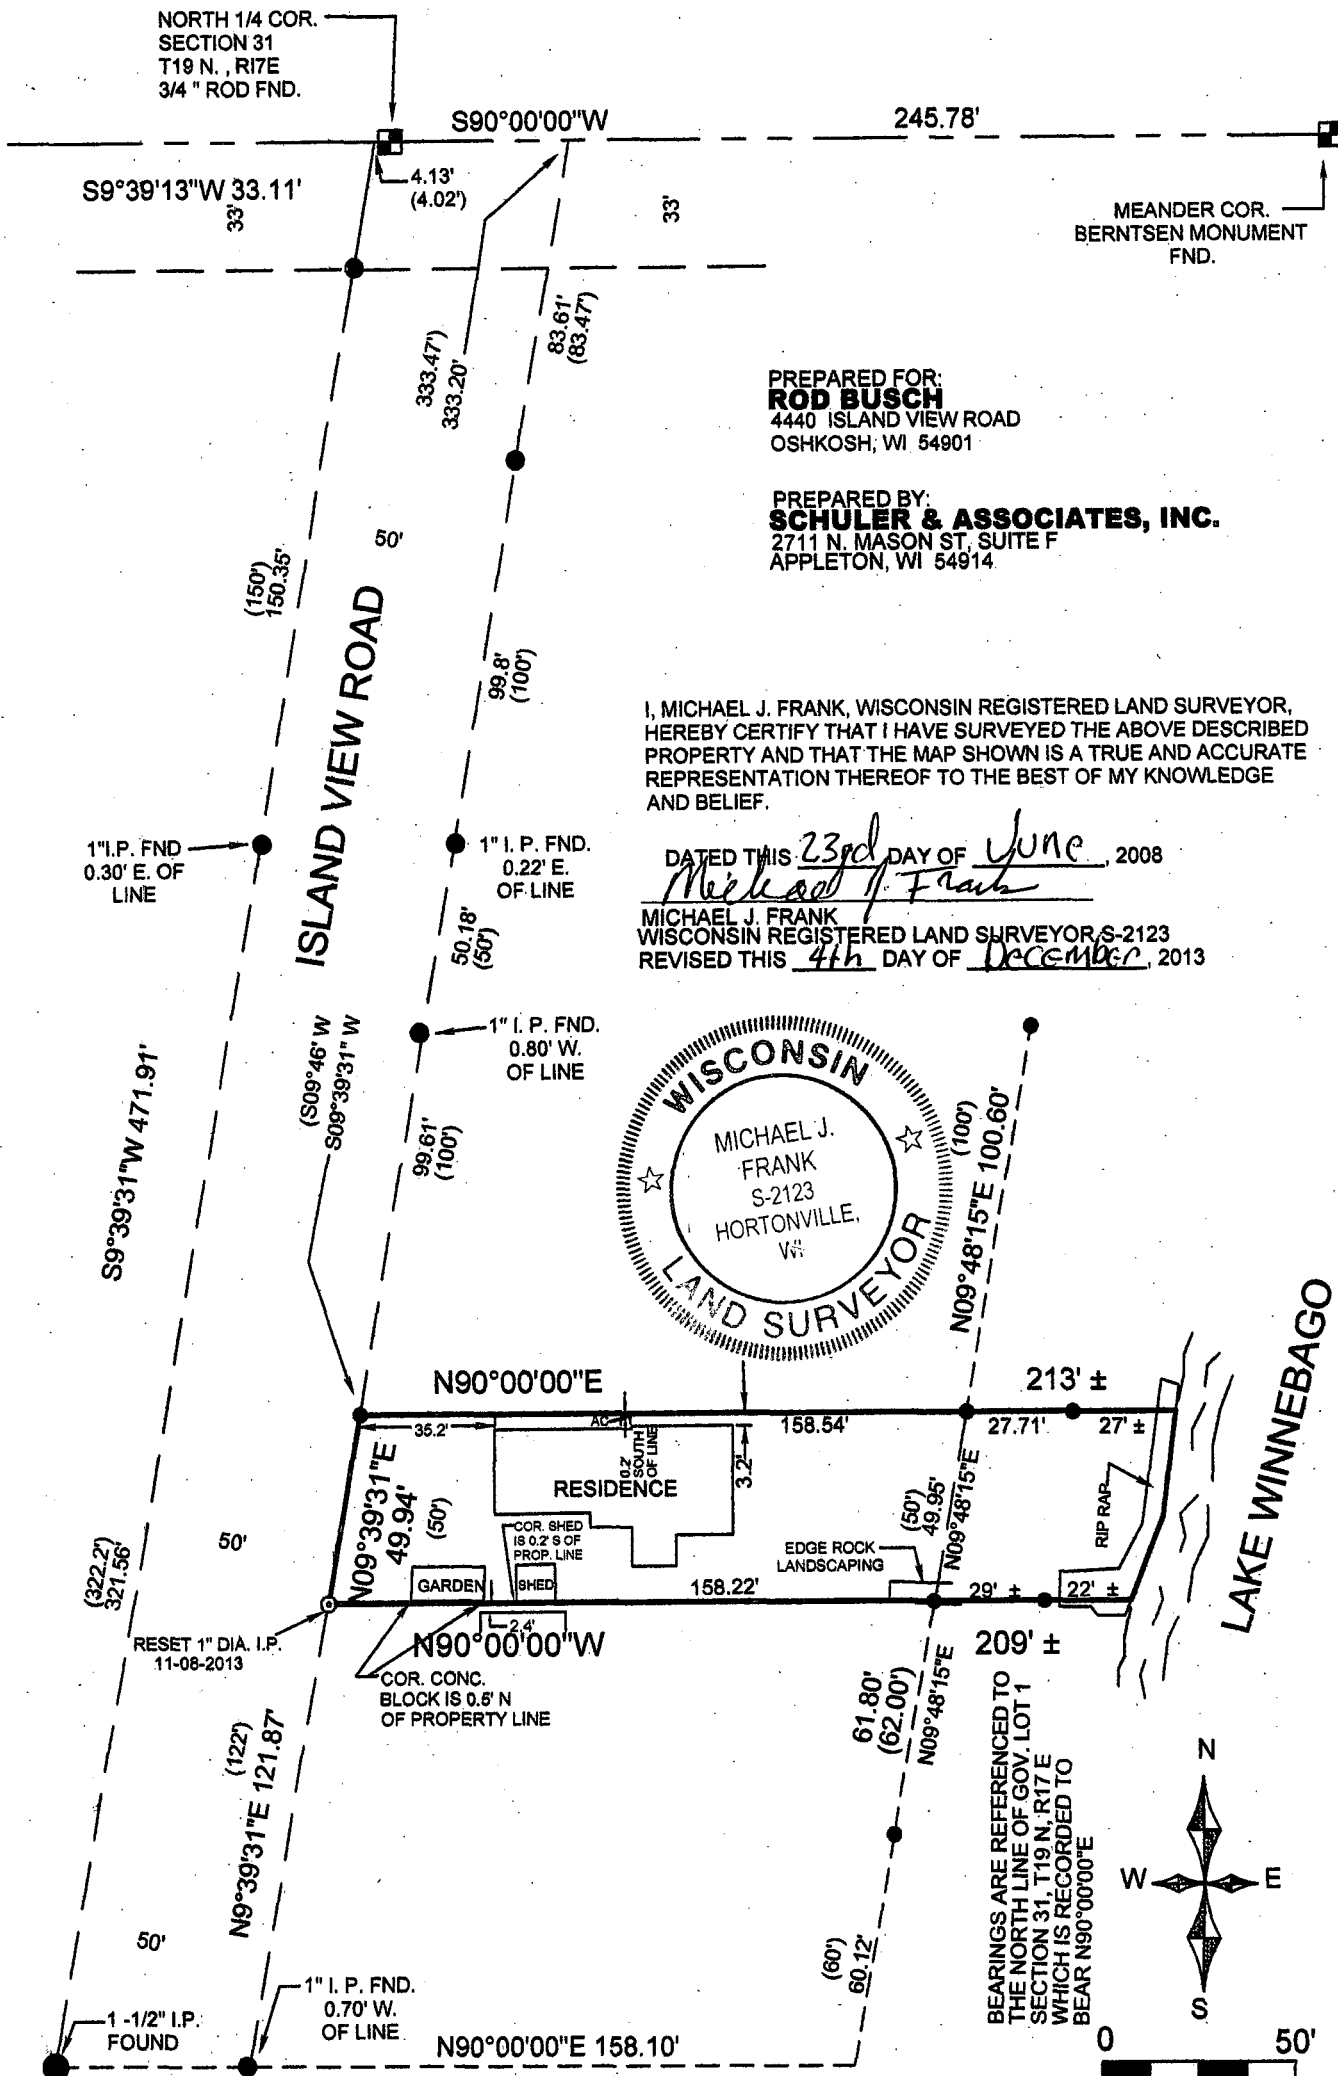

PREPARED FOR:
ROD BUSCH
4440 ISLAND VIEW ROAD
OSHKOSH, WI 54901

PREPARED BY:
SCHULER & ASSOCIATES, INC.
2711 N. MASON ST. SUITE F
APPLETON, WI 54914

I, MICHAEL J. FRANK, WISCONSIN REGISTERED LAND SURVEYOR,
HEREBY CERTIFY THAT I HAVE SURVEYED THE ABOVE DESCRIBED
PROPERTY AND THAT THE MAP SHOWN IS A TRUE AND ACCURATE
REPRESENTATION THEREOF TO THE BEST OF MY KNOWLEDGE
AND BELIEF.

DATED THIS 23rd DAY OF June, 2008

Michael J. Frank

MICHAEL J. FRANK
WISCONSIN REGISTERED LAND SURVEYOR S-2123
REVISED THIS 4th DAY OF December, 2013



LEGEND

- ⊙ 1" DIA. IRON PIPE SET WEIGHING 1.13 LBS./LINEAL FOOT.
- 1" DIA. IRON PIPE FOUND
- () RECORDED AS