


PLAT OF SURVEY

LOTS 3 AND 4 OF CERTIFIED SURVEY MAP 3587, AND LOT 1 OF
CERTIFIED SURVEY MAP 5836, IN SECTION 2, TOWNSHIP 20 NORTH,
RANGE 14 EAST, TOWN OF WOLF RIVER, WINNEBAGO COUNTY, WISCONSIN.

NORTHWEST CORNER
SECTION 2, T20N R14E
ALUMINUM MONUMENT
0.27' NORTH OF
TOWNSHIP LINE

MARSH ROAD

SOUTHEAST CORNER
SECTION 33, T21N R14E
1" BERNTSEN NAIL

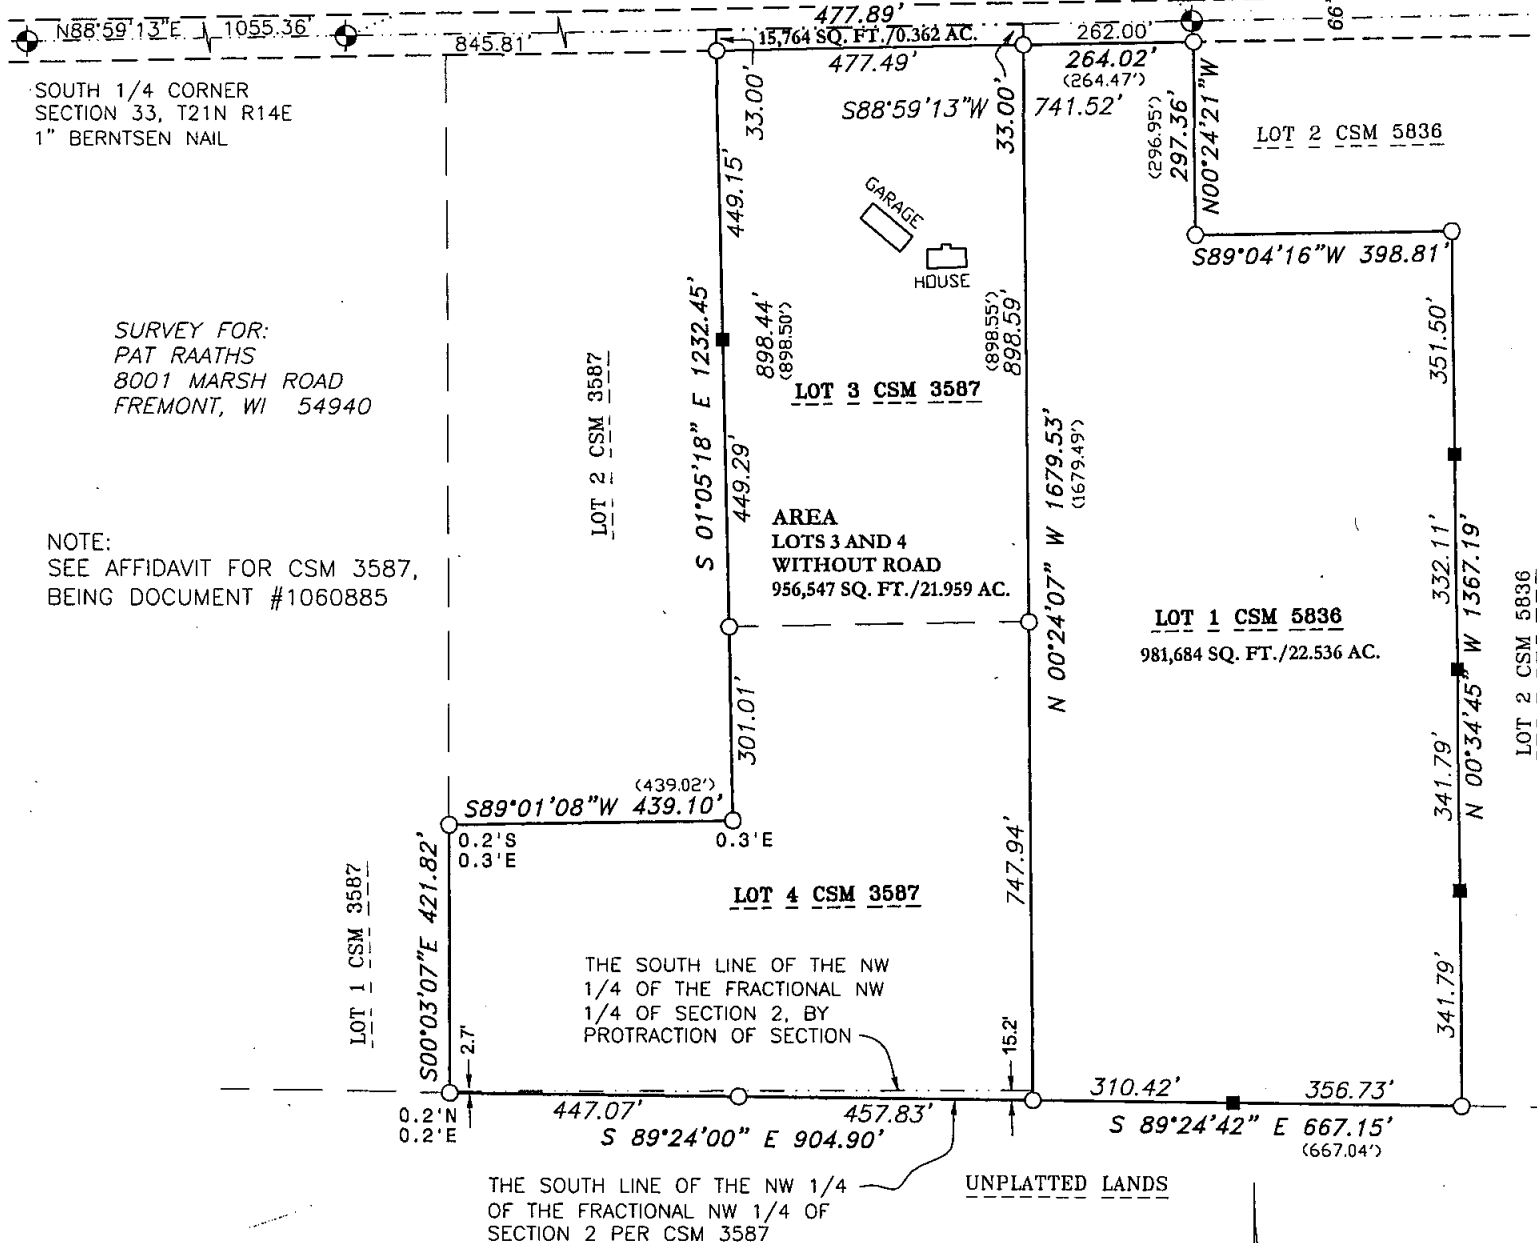

SURVEYOR'S CERTIFICATE

I hereby certify that I have surveyed the property as
shown, according to official records and that the plat
above drawn is an accurate and correct representation of
said survey.

Andrew J. Shie May 29, 2008
Wisconsin Registered Land Surveyor Date

LEGEND

- 1-1/4" O.D. IRON PIPE SET, 18" LONG,
WEIGHING 1.130 LBS. PER LIN. FOOT
- 3/4" REBAR FOUND
- ⊙ GOVERNMENT CORNER
- () RECORDED AS



Martenson & Eisele, Inc.



109 West Main Street
Omro, WI 54963
www.martenson-eisele.com
P 920.685.6240 F 920.685.6340

Planning
Environmental
Surveying
Engineering
Architecture

PROJECT NO. 0-1442-001

FIELD BOOK SDR/FILE

FILE 1442001POS.DWG

THIS INSTRUMENT WAS DRAFTED BY: AJS