


PLAT OF SURVEY

ALL OF THE NORTHEAST 1/4 OF THE SOUTHWEST 1/4, PART OF THE SOUTHWEST 1/4 OF THE SOUTHWEST 1/4, ALL OF LOT 1 OF CERTIFIED SURVEY MAP 7649, BEING PART OF THE SOUTHEAST 1/4 OF THE SOUTHWEST 1/4, ALL OF THE SOUTHWEST 1/4 OF THE SOUTHEAST 1/4, PART OF THE NORTHWEST 1/4 OF THE SOUTHEAST 1/4, AND 1/4, PART OF THE NORTHEAST 1/4 OF THE NORTHEAST 1/4, ALL IN PART OF THE SOUTHEAST 1/4 OF THE SOUTHEAST 1/4, ALL IN SECTION 03, TOWNSHIP 20 NORTH, RANGE 14 EAST, TOWN OF WOLF RIVER, WINNEBAGO COUNTY, WISCONSIN.

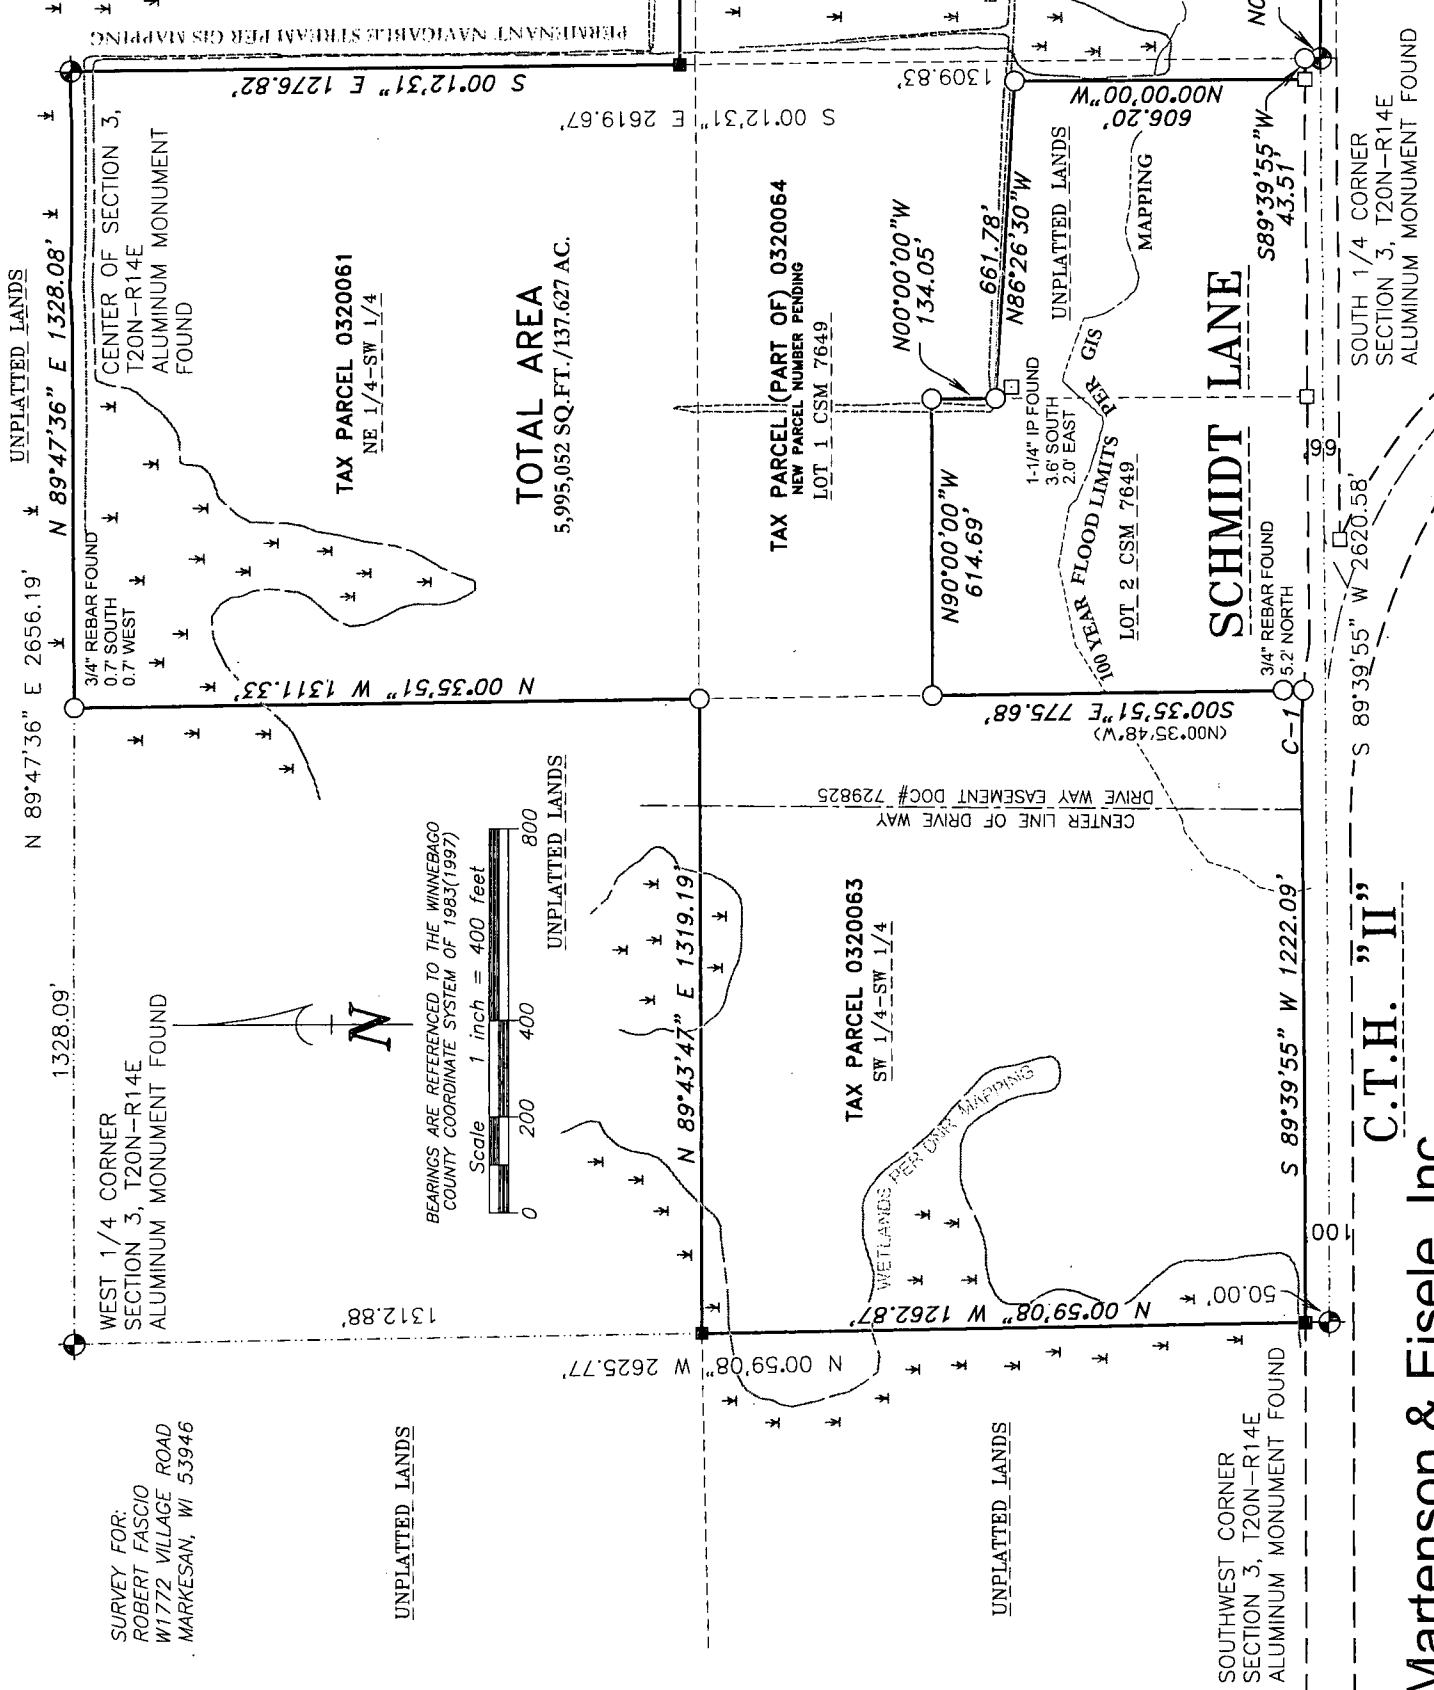

SURVEY FOR:
ROBERT FASCIO
W1772 VILLAGE ROAD
MARKESAN, WI 53946

UNPLATTED LANDS


BEARINGS ARE REFERENCED TO THE WINNEBAGO COUNTY COORDINATE SYSTEM OF 1983(1997)

Scale 1 inch = 400 feet

UNPLATTED LANDS

LEGEND

- 1-1/4" O.D. IRON PIPE SET, 18" LONG, WEIGHING 1.130 LBS. PER LIN. FOOT
- 3/4" REBAR FOUND
- 1-1/4" O.D. IRON PIPE FOUND
- GOVERNMENT CORNER FOUND
- RECORDED AS

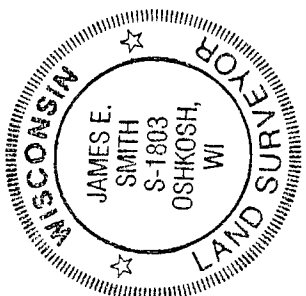

C.T.H. "II"

Martenson & Eisele, Inc.

101 West Main Street
Omro, WI 54963
www.martenson-eisele.com
P 920.685.6240 F 920.685.6340

Planning
Environmental
Surveying
Engineering
Architecture

Curve 1
Radius 1005.00'
Delta 005°03'20"
Length 88.68'
Chord Bearing N87°48'25.0"W
Chord 88.65'
Tangent In N85°16'45"W
Tangent Out S89°39'55"W

I hereby certify that I have surveyed the property as shown, according to official records and that the plat above drawn is an accurate and correct representation of said survey.

James E. Smith
Professional Land Surveyor
Date Aug 6, 2020

PROJECT NO. 0-2383-003
FILE 2383003POS.DWG
THIS INSTRUMENT WAS DRAFTED BY: DSL

SURVEYOR'S CERTIFICATE