


PLAT OF SURVEY

PART OF GOVERNMENT LOT 3 OF SECTION 5, AND ALL OF GOVERNMENT LOT 3 OF SECTION 4, ALL IN TOWNSHIP 20 NORTH, RANGE 14 EAST, TOWN OF WOLF RIVER, WINNEBAGO COUNTY, WISCONSIN.

SURVEY FOR:
RANDY WILSMAN
P.O. BOX 274
FREMONT, WI 54940



BEARINGS ARE REFERENCED TO THE
WINNEBAGO COUNTY COORDINATE SYSTEM OF 1983(1997)
Scale 1 inch = 200 feet
0 100 200 400

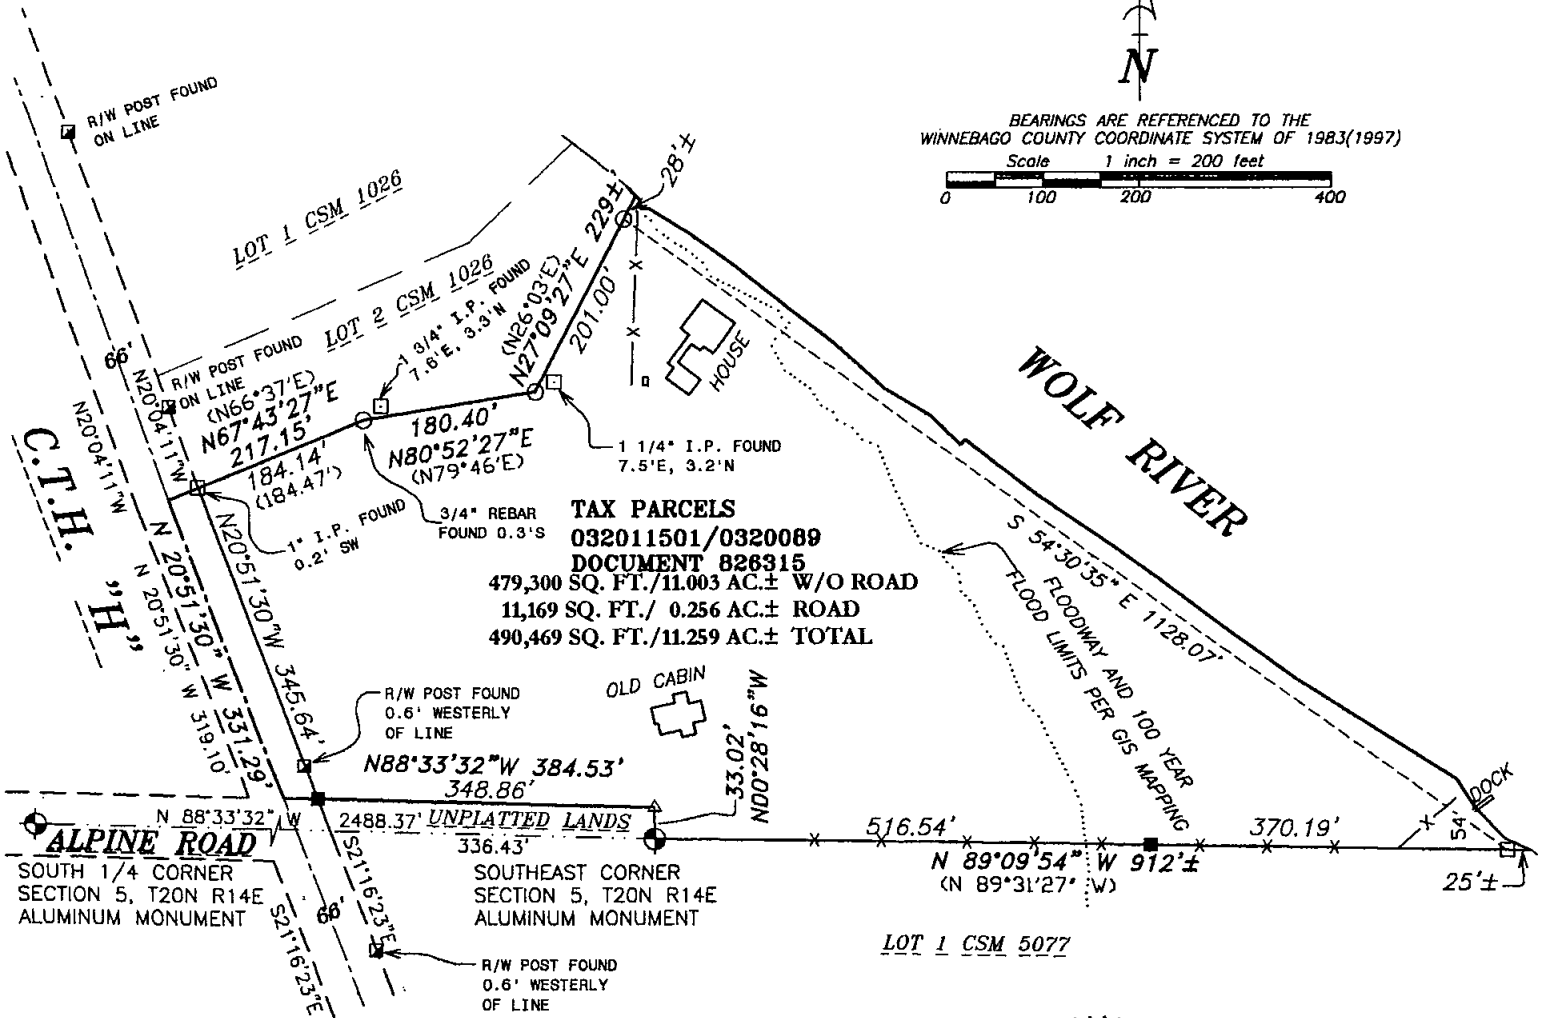

SURVEYOR'S CERTIFICATE

I hereby certify that I have surveyed the property as shown, according to official records and that the plat above drawn is an accurate and correct representation of said survey.

Andrew J. Shie June 21, 2005
Wisconsin Registered Land Surveyor Date

Martenson & Eisele, Inc.

Planning - Surveying - Engineering - Architecture

109 W. Main St., Omro, WI 54963

Phone (920) 685-6240 Fax (920) 685-6340

www.martenson-eisele.com

Email mcomro@charter.net

PROJECT NO. 0-1151-001

FIELD BOOK SDR/FILE

FILE 1151001CSM.DWG SHEET 1 OF 3

This instrument was drafted by: AJS