



PLAT OF SURVEY WITH TOPOGRAPHIC INFORMATION

PART OF GOVERNMENT LOT 2 OF SECTION 5, TOWNSHIP 20 NORTH, RANGE 14 EAST, TOWN OF WOLF RIVER, WINNEBAGO COUNTY, WISCONSIN. PER DOCUMENT NO. 1657388

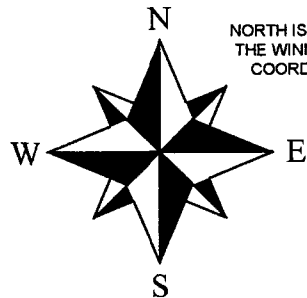

NORTH IS REFERENCED TO
THE WINNEBAGO COUNTY
COORDINATE SYSTEM

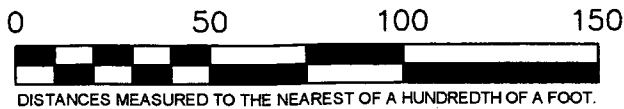

LEGEND


- 1" IRON PIPE FOUND
- ⊙ 3/4" X 18" IRON ROD SET
- ⊙ 2" IRON PIPE FOUND
- ⬢ 3/4" IRON ROD FOUND
- ⬢ BENCHMARK
- ⊠ ELECTRIC METER
- ⊠ ELECTRIC PEDESTAL
- ⊠ MAILBOX
- ⊠ EXISTING SPOT ELEVATION
- ⊠ TELEPHONE PEDESTAL
- ⊠ UTILITY POLE
- () PREVIOUSLY RECORDED DIMENSION

NOTE: SITE BENCHMARK SET FOR
PROPOSED HOUSE FINISHED FLOOR
ELEVATION (U.S.G.S. DATUM)

"MAG" NAIL IN
POWER POLE.
ELEV. = 755.00'

LOT 2
CERTIFIED SURVEY
MAP NO. 1975


LOT 1
CERTIFIED SURVEY
MAP NO. 5093

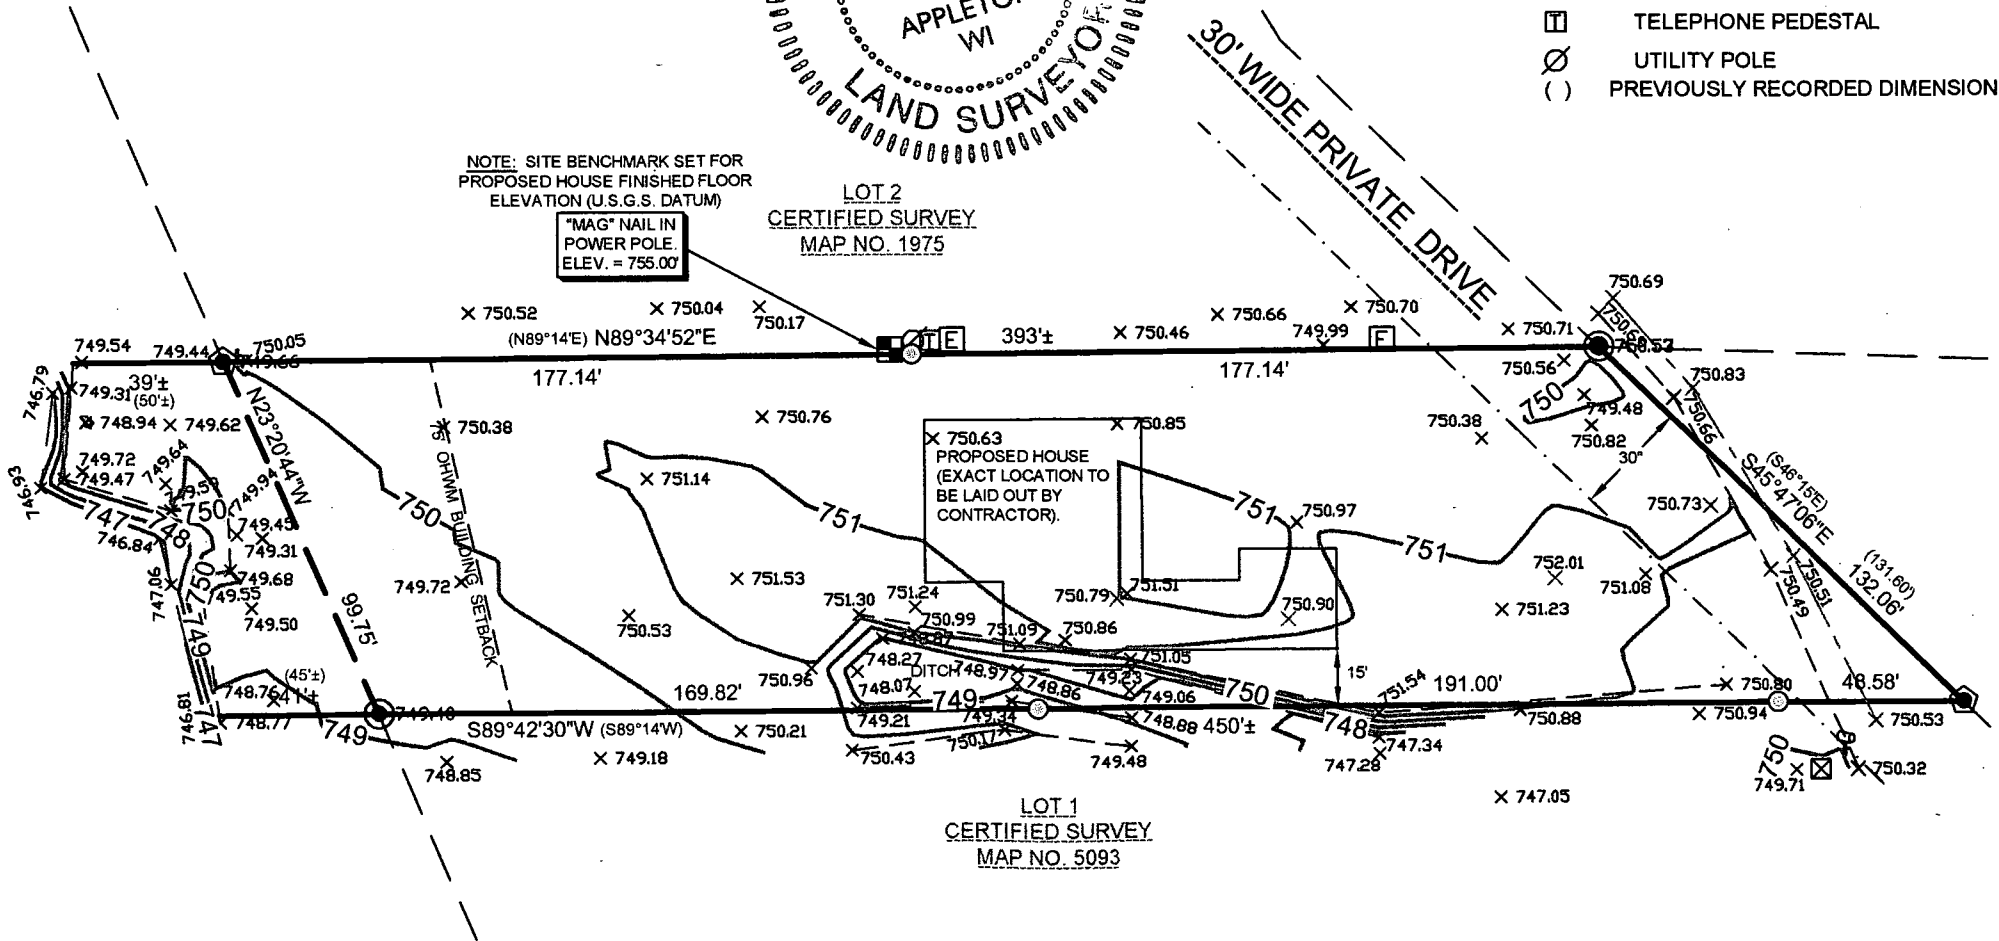

SURVEYOR'S CERTIFICATE:
I, CHRISTIAN A. HAUSFELD, WISCONSIN PROFESSIONAL
LAND SURVEYOR, HEREBY CERTIFY THAT I HAVE
SURVEYED THE ABOVE DESCRIBED PROPERTY AND THAT
THE MAP SHOWN IS A TRUE AND ACCURATE
REPRESENTATION THEREOF TO THE BEST OF MY
KNOWLEDGE AND BELIEF.

DATED THIS 29th DAY OF August, 2016

Christian A. Hausfeld
WISCONSIN PROFESSIONAL LAND SURVEYOR S-2492
CHRISTIAN A. HAUSFELD

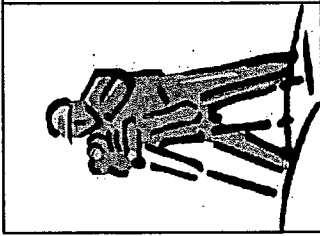

PRECISION LAND SURVEYING, LLC
1024 W. TAYLOR ST. APPLETON, WI 54914
(920) 205-4895

DRAWN BY	DATE	SURVEY FOR	PROJECT NO.
CAH	8/26/2016	ROGER NGUYEN	8690
APPROVED	DATE	3225 W. SPENCER ST	
CAH	8/26/2016	APPLETON, WI 54914	
SCALE	SHEET		
1" = 50'	1 OF 1		