


FLOOD PLAIN SURVEY

LOT 2 OF CERTIFIED SURVEY MAP NO. 2923 AS DOCUMENT NO. 877857, BEING PART OF GOVERNMENT LOT 4, SECTION 5, TOWN 20 NORTH, RANGE 14 EAST, TOWN OF WOLF RIVER, WINNEBAGO COUNTY, WISCONSIN

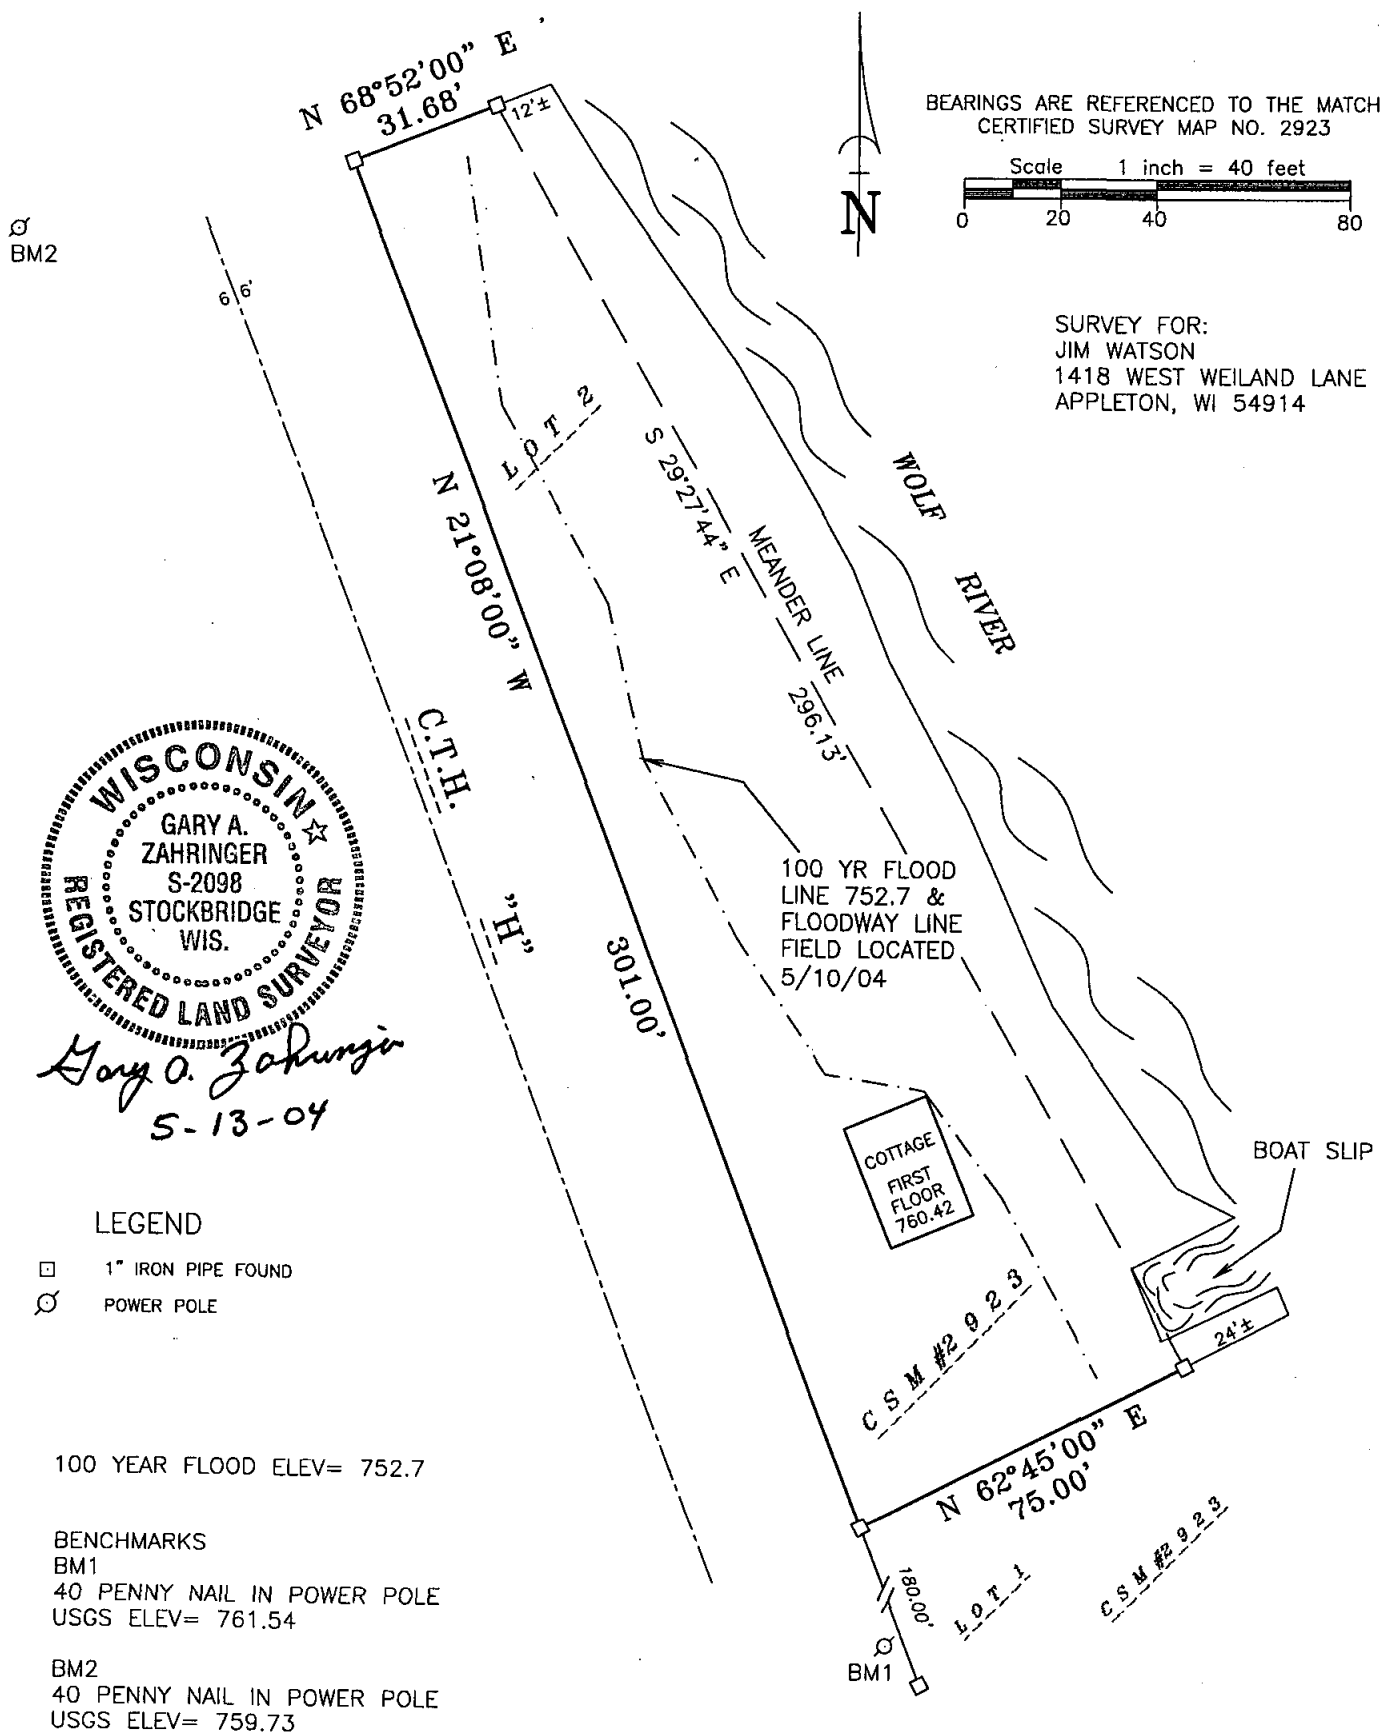

Martenson & Eisele, Inc.

Planning - Surveying - Engineering - Architecture

1377 Midway Road, Menasha, WI 54952

Phone (920) 731-0381 Fax (920) 733-8578

www.martenson-eisele.com

info@martenson-eisele.com

PROJECT NO. 291-026A

FILE 291026a_pos.dwg SHEET 1 OF 1

THIS INSTRUMENT WAS DRAFTED BY: eav