


PLAT OF SURVEY

PART OF GOVERNMENT LOT 3 OF SECTION 5, AND ALL OF GOVERNMENT LOT 3 OF SECTION 4, ALL IN TOWNSHIP 20 NORTH, RANGE 14 EAST, TOWN OF WOLF RIVER, WINNEBAGO COUNTY, WISCONSIN.

SURVEY FOR:
RANDY WILSMAN
P.O. BOX 274
FREMONT, WI 54940



BEARINGS ARE REFERENCED TO THE
WINNEBAGO COUNTY COORDINATE SYSTEM OF 1983(1997)
Scale 1 inch = 200 feet
0 100 200 400

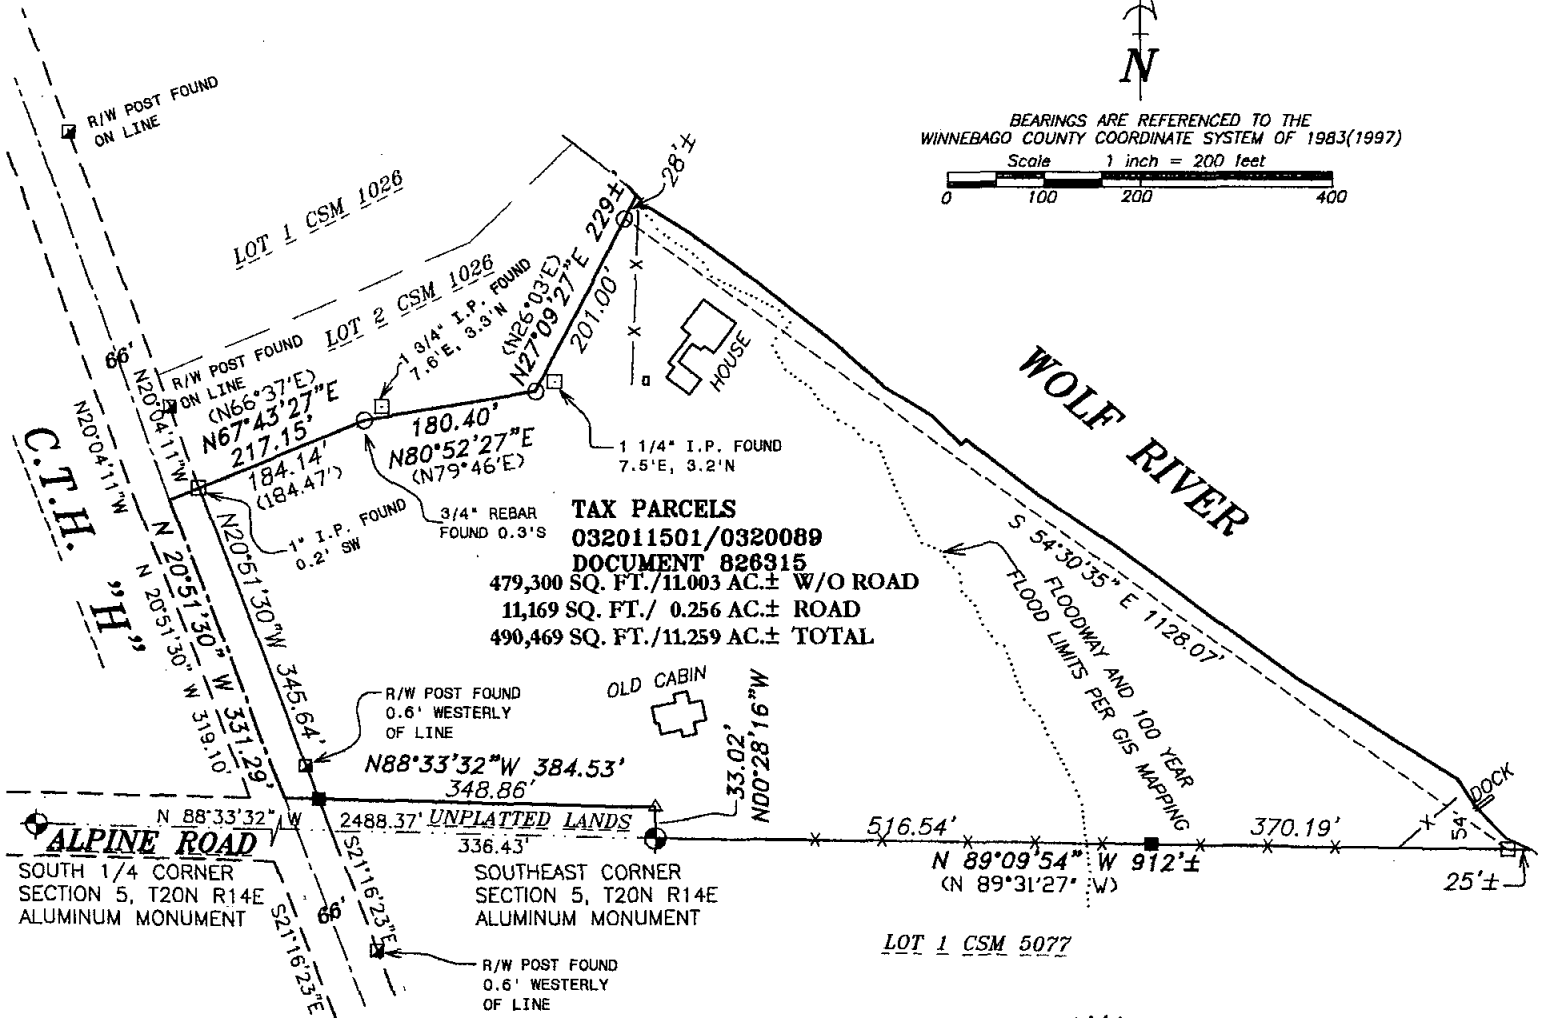

TAX PARCELS
032011501/0320089
DOCUMENT 826315
479,300 SQ. FT./11.003 AC.± W/O ROAD
11,169 SQ. FT./ 0.256 AC.± ROAD
490,469 SQ. FT./11.259 AC.± TOTAL



LEGEND

- 1-1/4" O.D. IRON PIPE SET, 24" LONG, WEIGHING 1.680 LBS. PER LIN. FOOT
- 3/4" REBAR FOUND
- 1-1/4" O.D. IRON PIPE FOUND
- △ 1" AXLE ROD FOUND
- R/W POST FOUND
- GOVERNMENT CORNER
- FENCE LINE
- () RECORDED AS

SURVEYOR'S CERTIFICATE

I hereby certify that I have surveyed the property as shown, according to official records and that the plat above drawn is an accurate and correct representation of said survey.

Andrew J. Shie June 21, 2005
Wisconsin Registered Land Surveyor Date



Martenson & Eisele, Inc.

Planning - Surveying - Engineering - Architecture

109 W. Main St., Omro, WI 54963
Phone (920) 685-6240 Fax (920) 685-6340
www.martenson-eisele.com
Email meomro@charter.net

PROJECT NO. 0-1151-001

FIELD BOOK SDR/FILE

FILE 1151001CSM.DWG SHEET 1 OF 3

This instrument was drafted by: AJS