


PROPERTY DESCRIPTION FOR J. H. BOYSON PART OF GOV'T LOT #6, SEC. 9-20-14 WINNEBAGO COUNTY, WIS. GLASS & DONALDSON ENGINEERS — SURVEYORS WAUPACA, WISCONSIN	DRAWN H.C.
	TRACED
	CHECKED
	REVISED
	REVISED
	DATE JUNE 1964
	JOB NO. 6417
SHEET 1 OF 1	

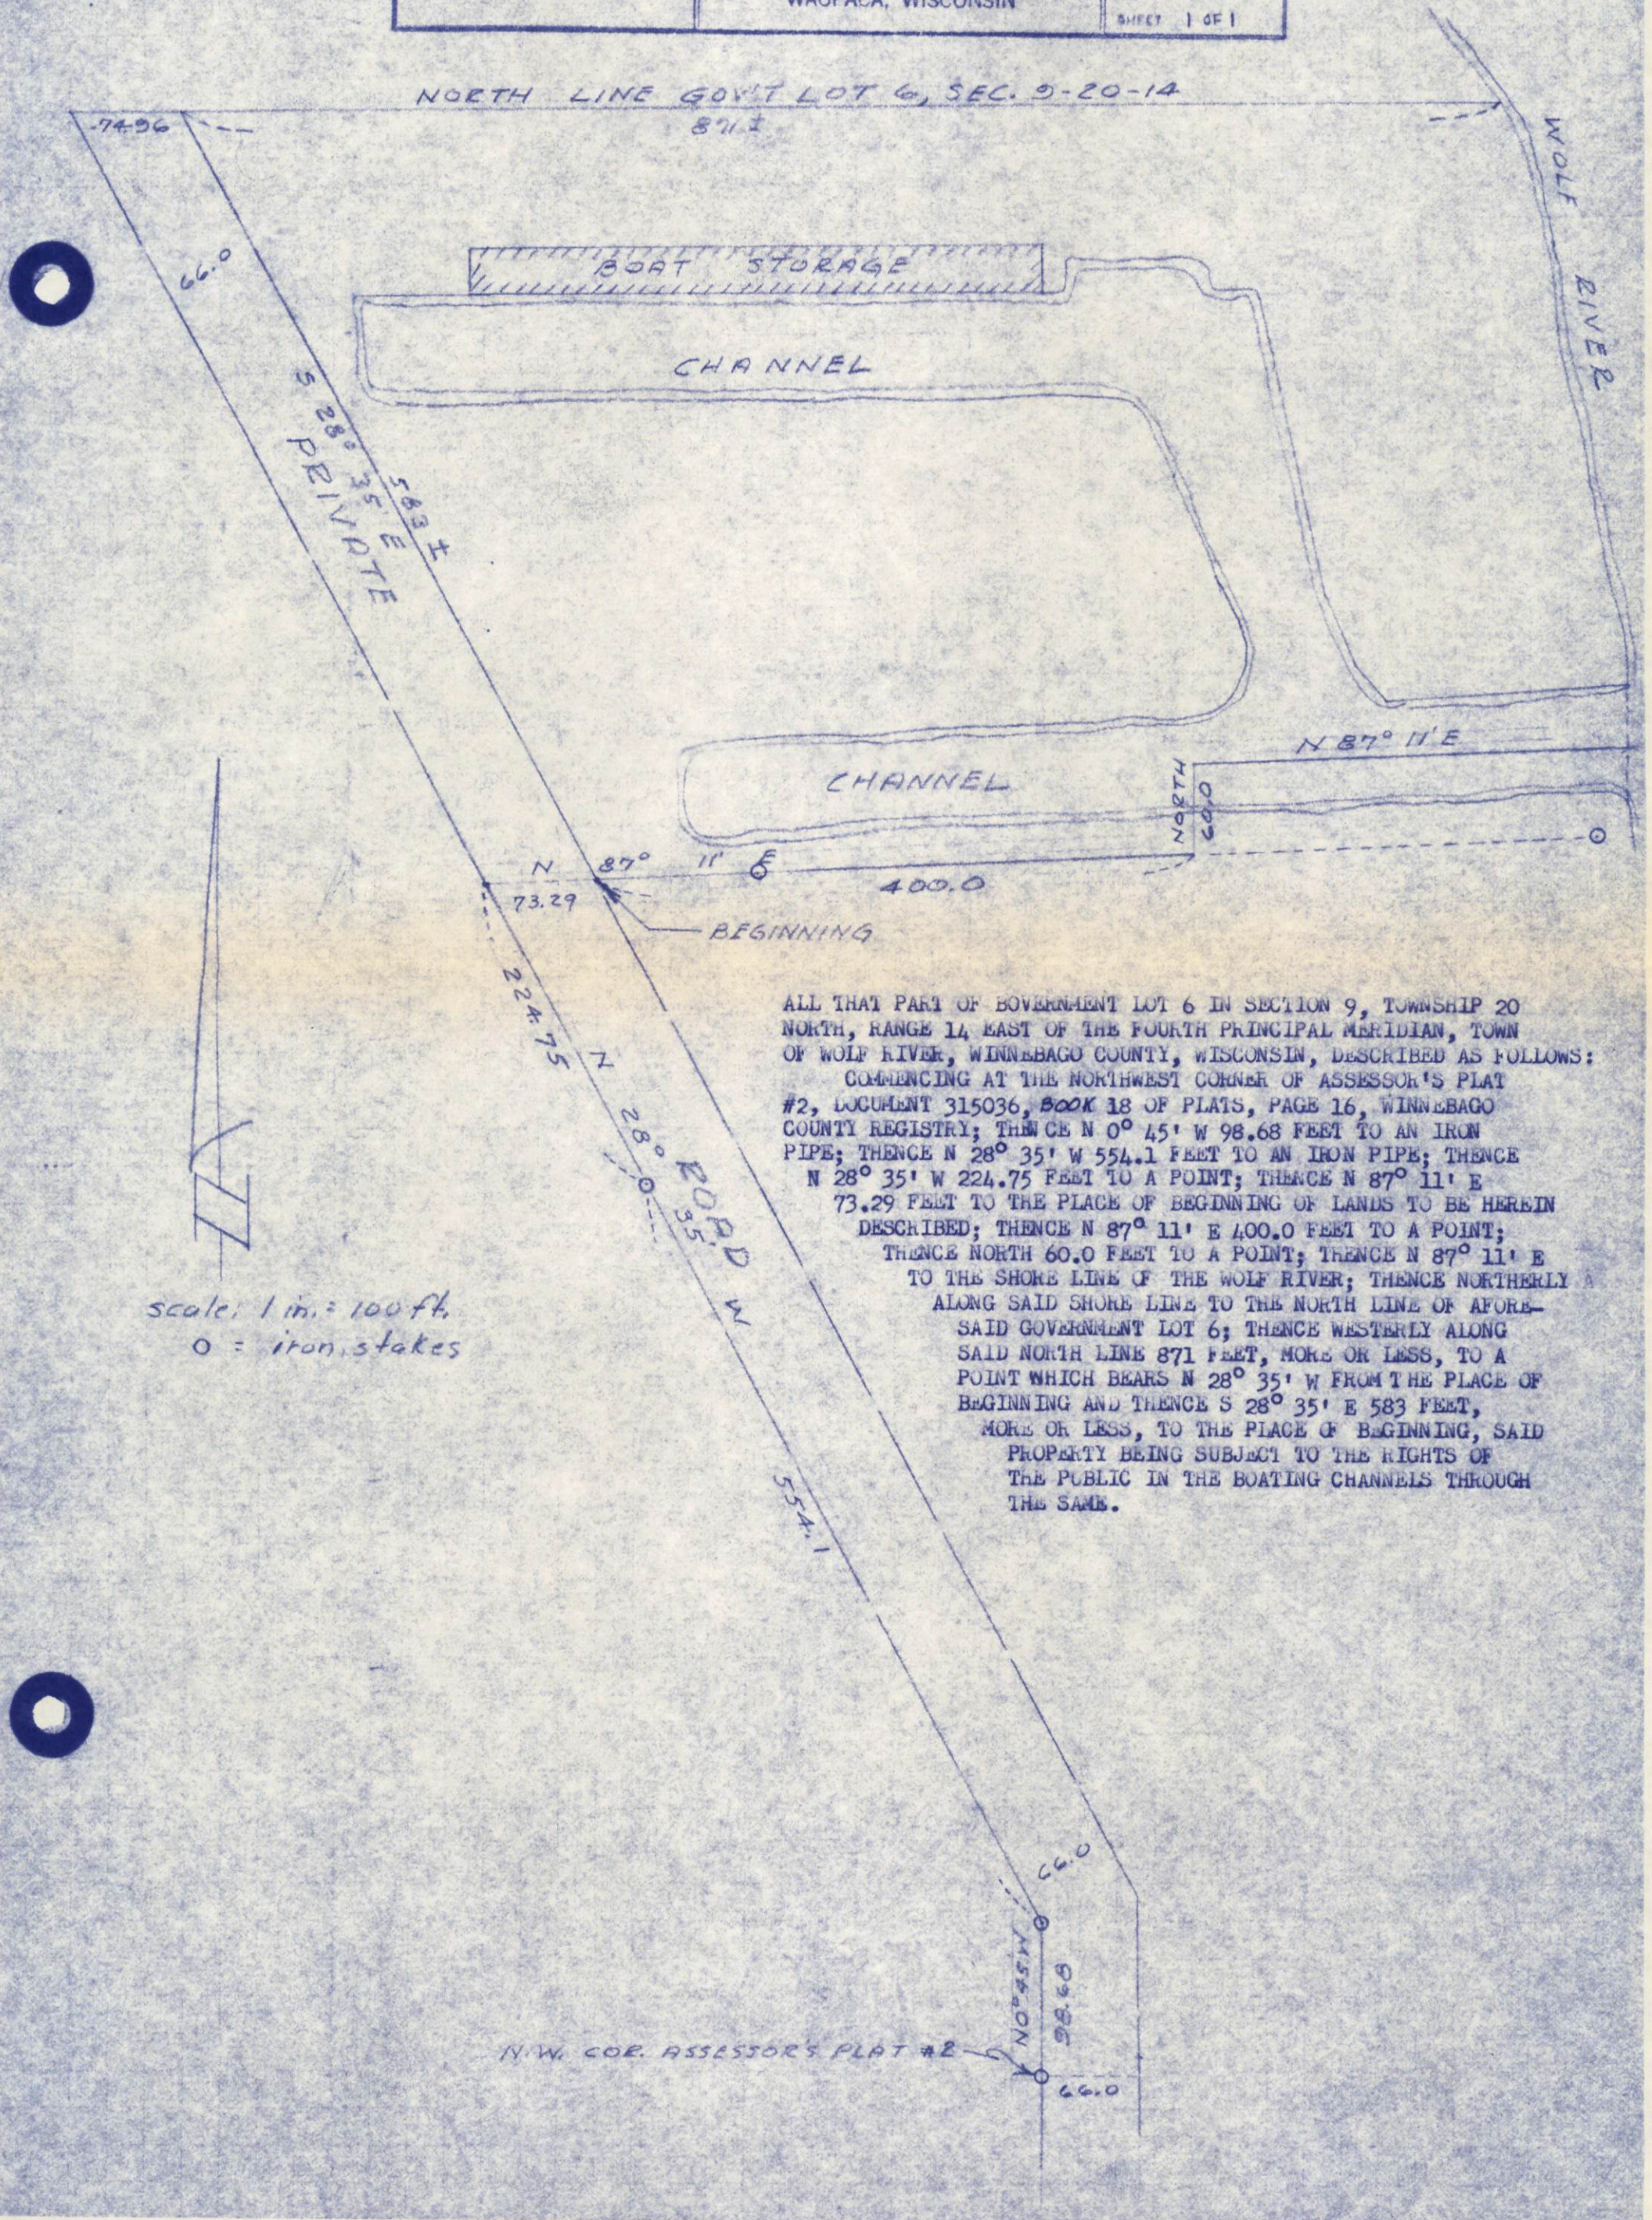

ALL THAT PART OF GOVERNMENT LOT 6 IN SECTION 9, TOWNSHIP 20 NORTH, RANGE 14 EAST OF THE FOURTH PRINCIPAL MERIDIAN, TOWN OF WOLF RIVER, WINNEBAGO COUNTY, WISCONSIN, DESCRIBED AS FOLLOWS: COMMENCING AT THE NORTHWEST CORNER OF ASSESSOR'S PLAT #2, DOCUMENT 315036, BOOK 18 OF PLATS, PAGE 16, WINNEBAGO COUNTY REGISTRY; THENCE N 0° 45' W 98.68 FEET TO AN IRON PIPE; THENCE N 28° 35' W 554.1 FEET TO AN IRON PIPE; THENCE N 28° 35' W 224.75 FEET TO A POINT; THENCE N 87° 11' E 73.29 FEET TO THE PLACE OF BEGINNING OF LANDS TO BE HEREIN DESCRIBED; THENCE N 87° 11' E 400.0 FEET TO A POINT; THENCE NORTH 60.0 FEET TO A POINT; THENCE N 87° 11' E TO THE SHORE LINE OF THE WOLF RIVER; THENCE NORTHERLY ALONG SAID SHORE LINE TO THE NORTH LINE OF AFORESAID GOVERNMENT LOT 6; THENCE WESTERLY ALONG SAID NORTH LINE 871 FEET, MORE OR LESS, TO A POINT WHICH BEARS N 28° 35' W FROM THE PLACE OF BEGINNING AND THENCE S 28° 35' E 583 FEET, MORE OR LESS, TO THE PLACE OF BEGINNING, SAID PROPERTY BEING SUBJECT TO THE RIGHTS OF THE PUBLIC IN THE BOATING CHANNELS THROUGH THE SAME.