

PLAT OF SURVEY


LOT TEN (10), BLOCK 1, ASSESSORS PLAT NO. 1, SECTION 9, TOWNSHIP 20 NORTH,
RANGE 14 EAST, TOWN OF WOLF RIVER, WINNEBAGO COUNTY, WISCONSIN.

LEGEND

- 1" O.D. IRON PIPE SET, 18" LONG,
WEIGHING 1.130 LBS. PER LIN. FOOT
- 1" IRON PIPE FOUND
- 3/4" O.D. REBAR FOUND
- X— EXISTING FENCE
- () RECORDED AS
- ⊙ SEPTIC LID


SURVEY FOR:
MICHELLE DROSS
P.O. BOX 535
MERTON, WI 53056

BEARINGS ARE REFERENCED TO THE
EASTERLY LINE OF RIVERVIEW LANE
ASSUMED TO BEAR S 36°27'50" E

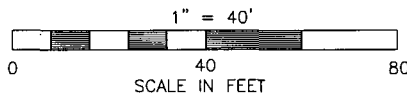

NOTES:

1. 100 YEAR FLOOD ELEVATION = 752.0 NGVD
2. OFF-SITE BENCHMARK. SPIKE IN POWER POLE
NO. 8S-2009. ELEVATION = 753.88 NGVD

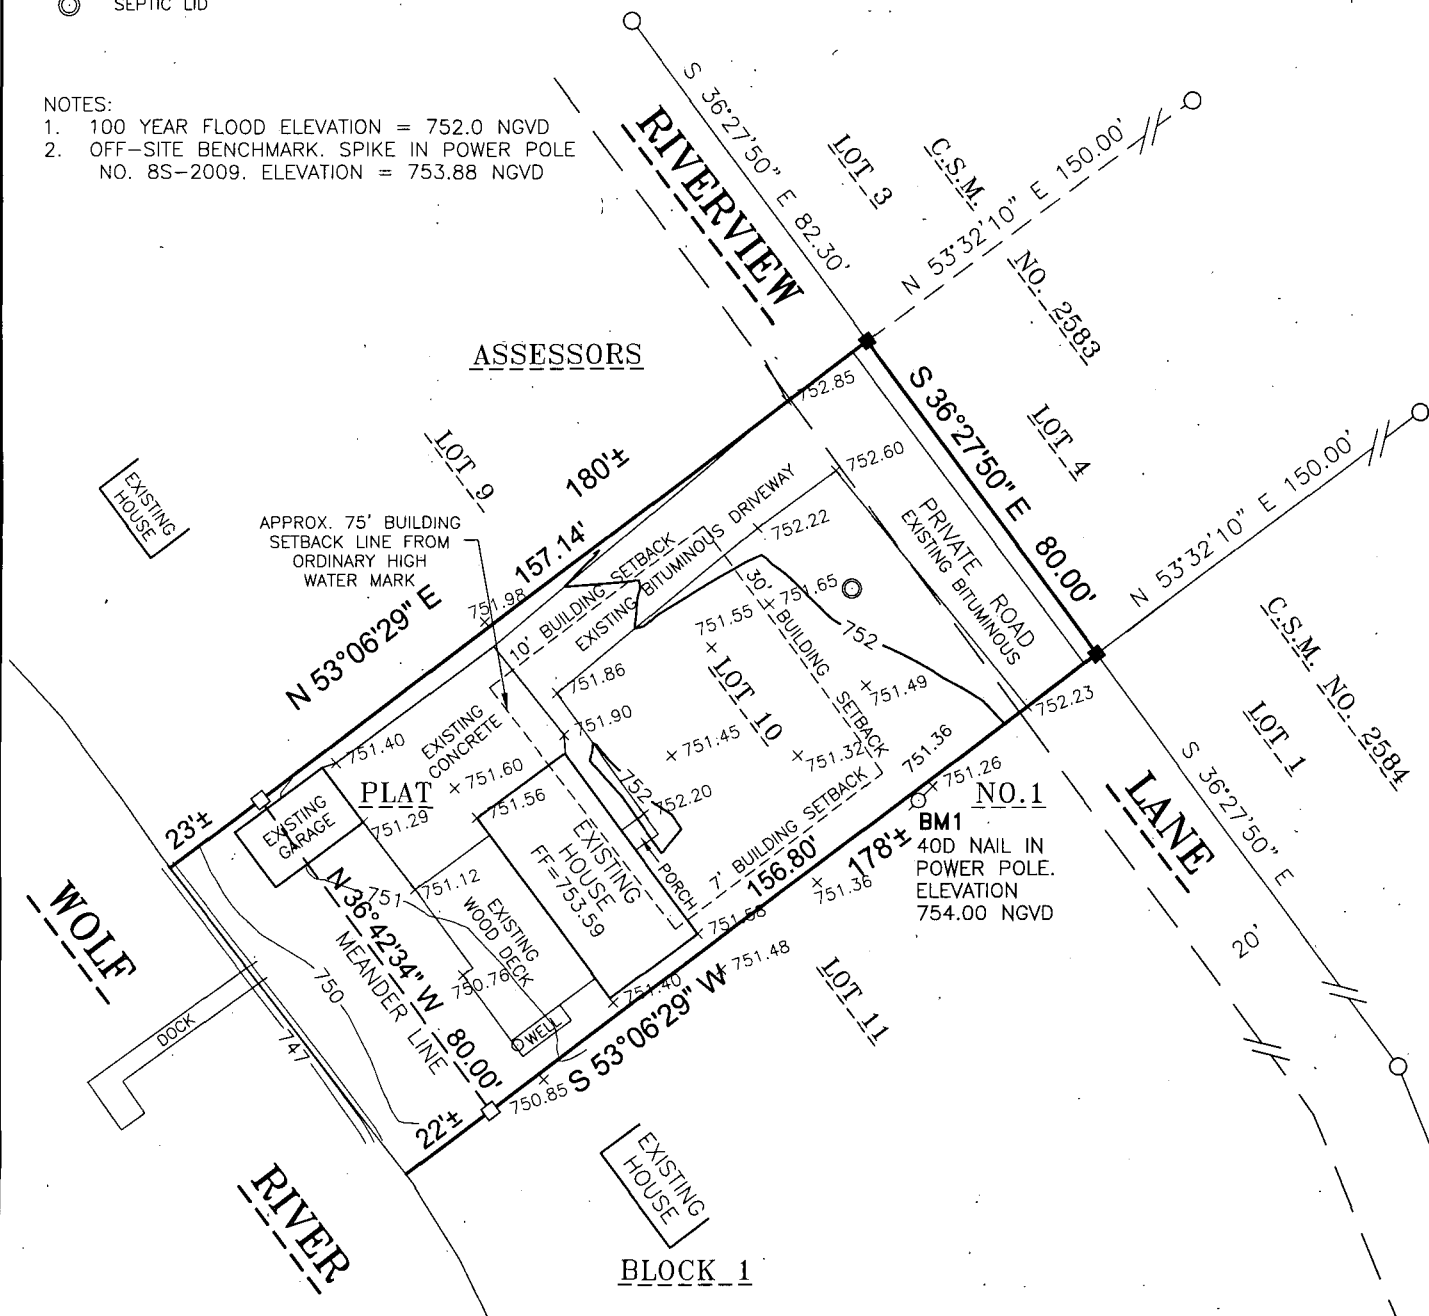


SURVEYOR'S CERTIFICATE

I, MICHAEL L. ROUBAL, HEREBY CERTIFY THAT I HAVE SURVEYED
THIS PROPERTY AND THIS MAP IS A TRUE REPRESENTATION THEREOF
AND IS, TO THE BEST OF MY KNOWLEDGE AND BELIEF, A TRUE AND
ACCURATE REPRESENTATION THEREOF.

DATED THIS THE 8TH DAY OF FEBRUARY, 2013

Michael L. Roubal

MICHAEL L. ROUBAL, WI REG LAND SURVEYOR S-2442

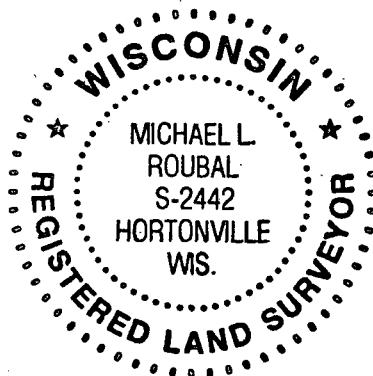

Martenson & Eisele, Inc.

1377 Midway Road
Menasha, WI 54952
www.martenson-eisele.com
info@martenson-eisele.com
920.731.0381 1.800.236.0381

Planning
Environmental
Surveying
Engineering
Architecture

PROJECT NO. 1-0270-001
FILE 1-0270-001pos SHEET 1 OF 1
THIS INSTRUMENT WAS DRAFTED BY: AMS