


Plat of Survey

Part of the NE $\frac{1}{4}$ of the NW $\frac{1}{4}$, Section 16, T20N, R14E,
Town of Wolf River, Winnebago County, Wisconsin

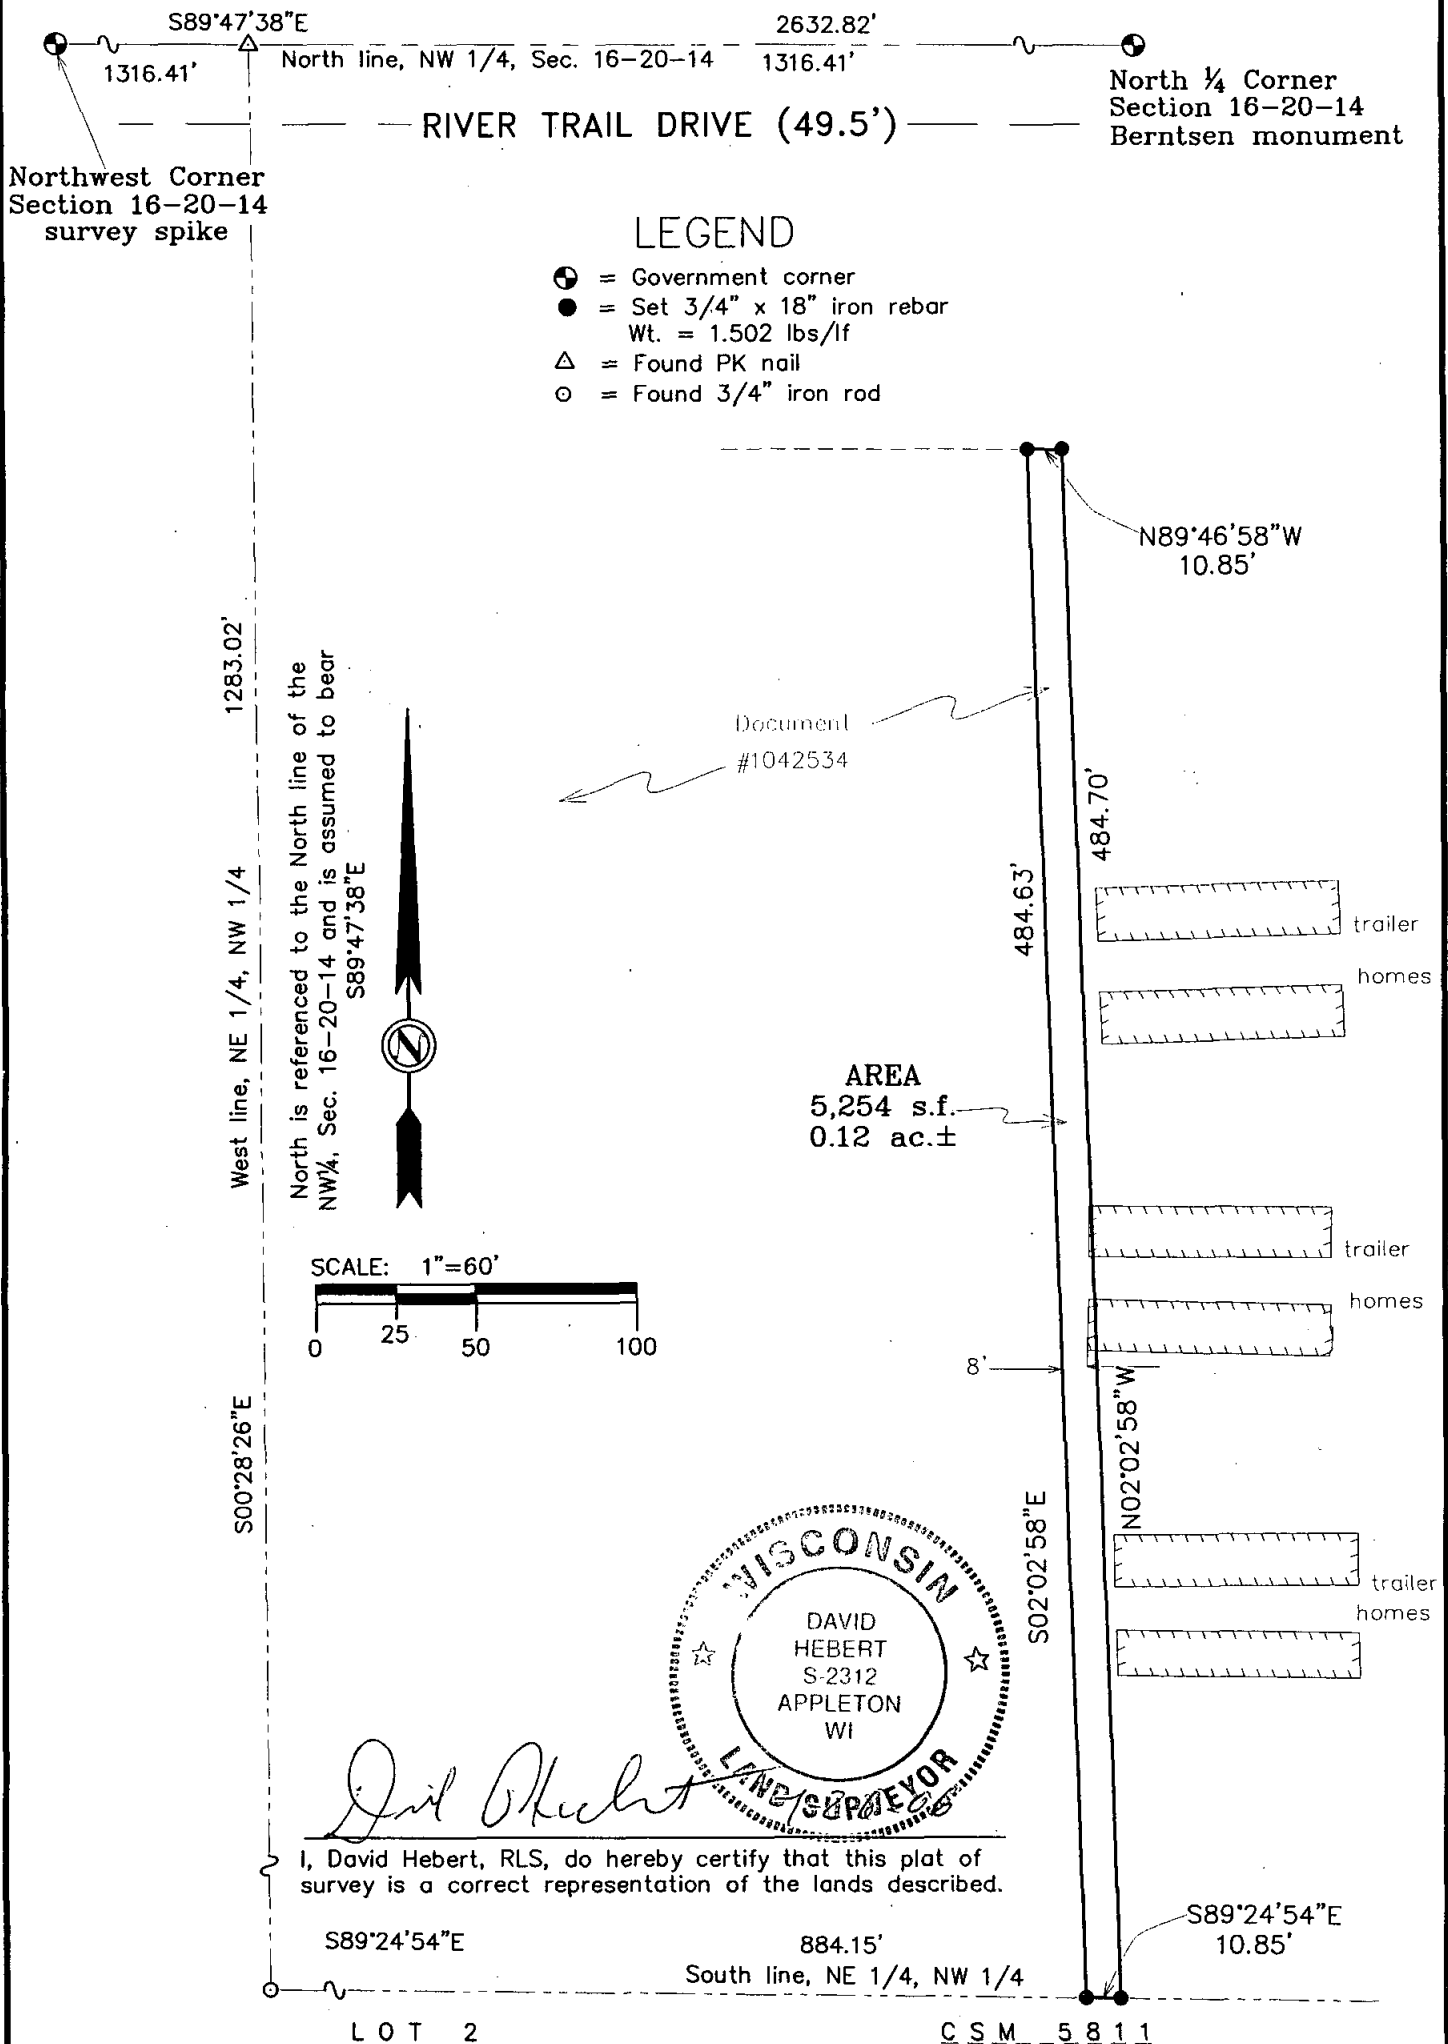

I, David Hebert, RLS, do hereby certify that this plat of
survey is a correct representation of the lands described.

S89°24'54"E

884.15'

South line, NE 1/4, NW 1/4

LOT 2

C S M 5 8 1 1



Hebert Associates, Inc.

LAND SURVEYING • SOIL TESTING • ENGINEERING SYSTEMS

1110 W. Wisconsin Ave.

Appleton, WI 54914

920-734-8373

Fax: 920-734-3968

A survey for:

Clifford Hahn

8861 S. Wolf River Rd

Freemont, WI 54940

DATE: 07/25/06

DRAFTED BY: JLW

SCALE: 1"=60'

DRAWING NUMBER:

05109L02