



PLAT OF SURVEY

THE SOUTH LINE OF THE EAST 1/2 OF THE NORTHEAST 1/4 OF THE NORTHWEST 1/4 OF SECTION 18, TOWNSHIP 20 NORTH, RANGE 14 EAST, TOWN OF WOLF RIVER, WINNEBAGO COUNTY, WISCONSIN. PER DOCUMENT NO. 1280160

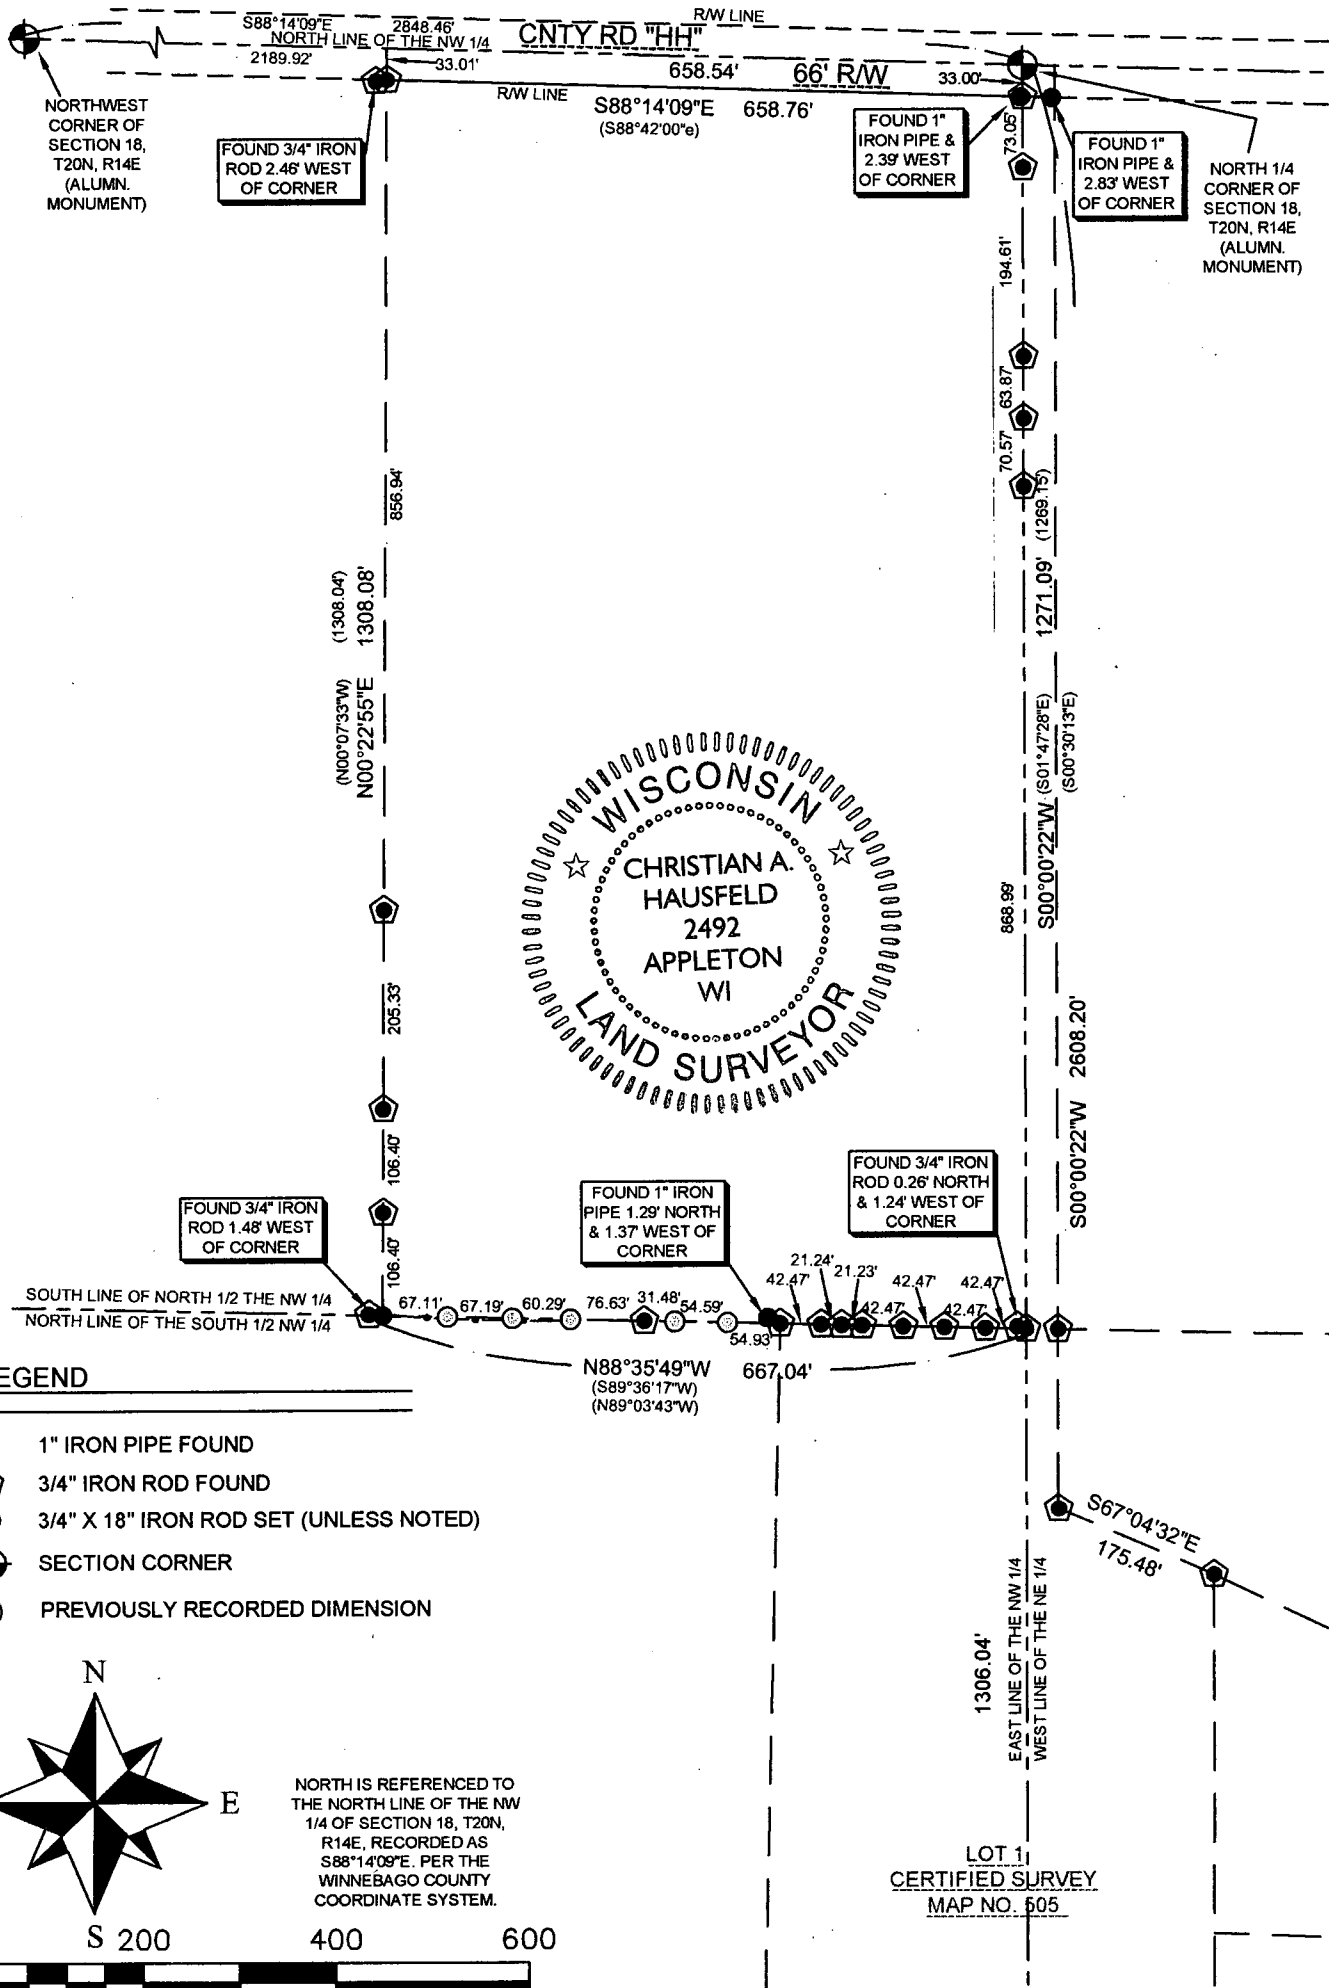

LEGEND

- 1" IRON PIPE FOUND
- 3/4" IRON ROD FOUND
- 3/4" X 18" IRON ROD SET (UNLESS NOTED)
- SECTION CORNER
- () PREVIOUSLY RECORDED DIMENSION

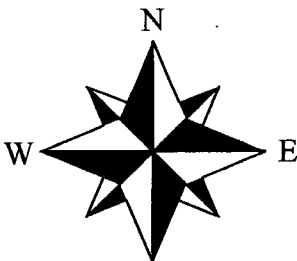

NORTH IS REFERENCED TO THE NORTH LINE OF THE NW 1/4 OF SECTION 18, T20N, R14E, RECORDED AS S88°14'09"E. PER THE WINNEBAGO COUNTY COORDINATE SYSTEM.




DISTANCES MEASURED TO THE NEAREST OF A HUNDREDTH OF A FOOT.

SURVEYOR'S CERTIFICATE:

I, CHRISTIAN A. HAUSFELD, WISCONSIN PROFESSIONAL LAND SURVEYOR, HEREBY CERTIFY THAT I HAVE SURVEYED THE ABOVE DESCRIBED PROPERTY AND THAT THE MAP SHOWN IS A TRUE AND ACCURATE REPRESENTATION THEREOF TO THE BEST OF MY KNOWLEDGE AND BELIEF.

DATED THIS 14th DAY OF February 2015
Christian A. Hausfeld
WISCONSIN PROFESSIONAL LAND SURVEYOR S-2492
CHRISTIAN A. HAUSFELD

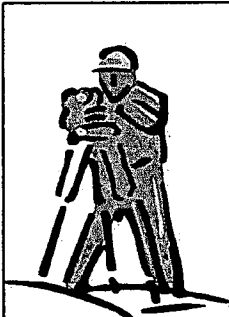

PRECISION LAND SURVEYING, LLC
1024 W. TAYLOR ST. APPLETON, WI 54914
(920) 205-4895

DRAWN BY CAH	DATE 2/14/2016	SURVEY FOR DAN FOLEY 9505 CNTY RD HH FREMONT, WI 54940
APPROVED CAH	DATE 2/14/2016	
SCALE 1" = 200'	SHEET 1 OF 1	PROJECT NO. 8611A