


PLAT OF SURVEY

OF
DOCUMENT NO. 885376 LOCATED IN PART OF GOVERNMENT LOT 2 OF FRACTIONAL
SECTION 25, T.20N., R.14E. TOWN OF WOLF RIVER, WINNEBAGO COUNTY, WISCONSIN.

SURVEY FOR: JAY SCHMOKER
4212 BROOKS ROAD
OSHKOSH, WI 54904

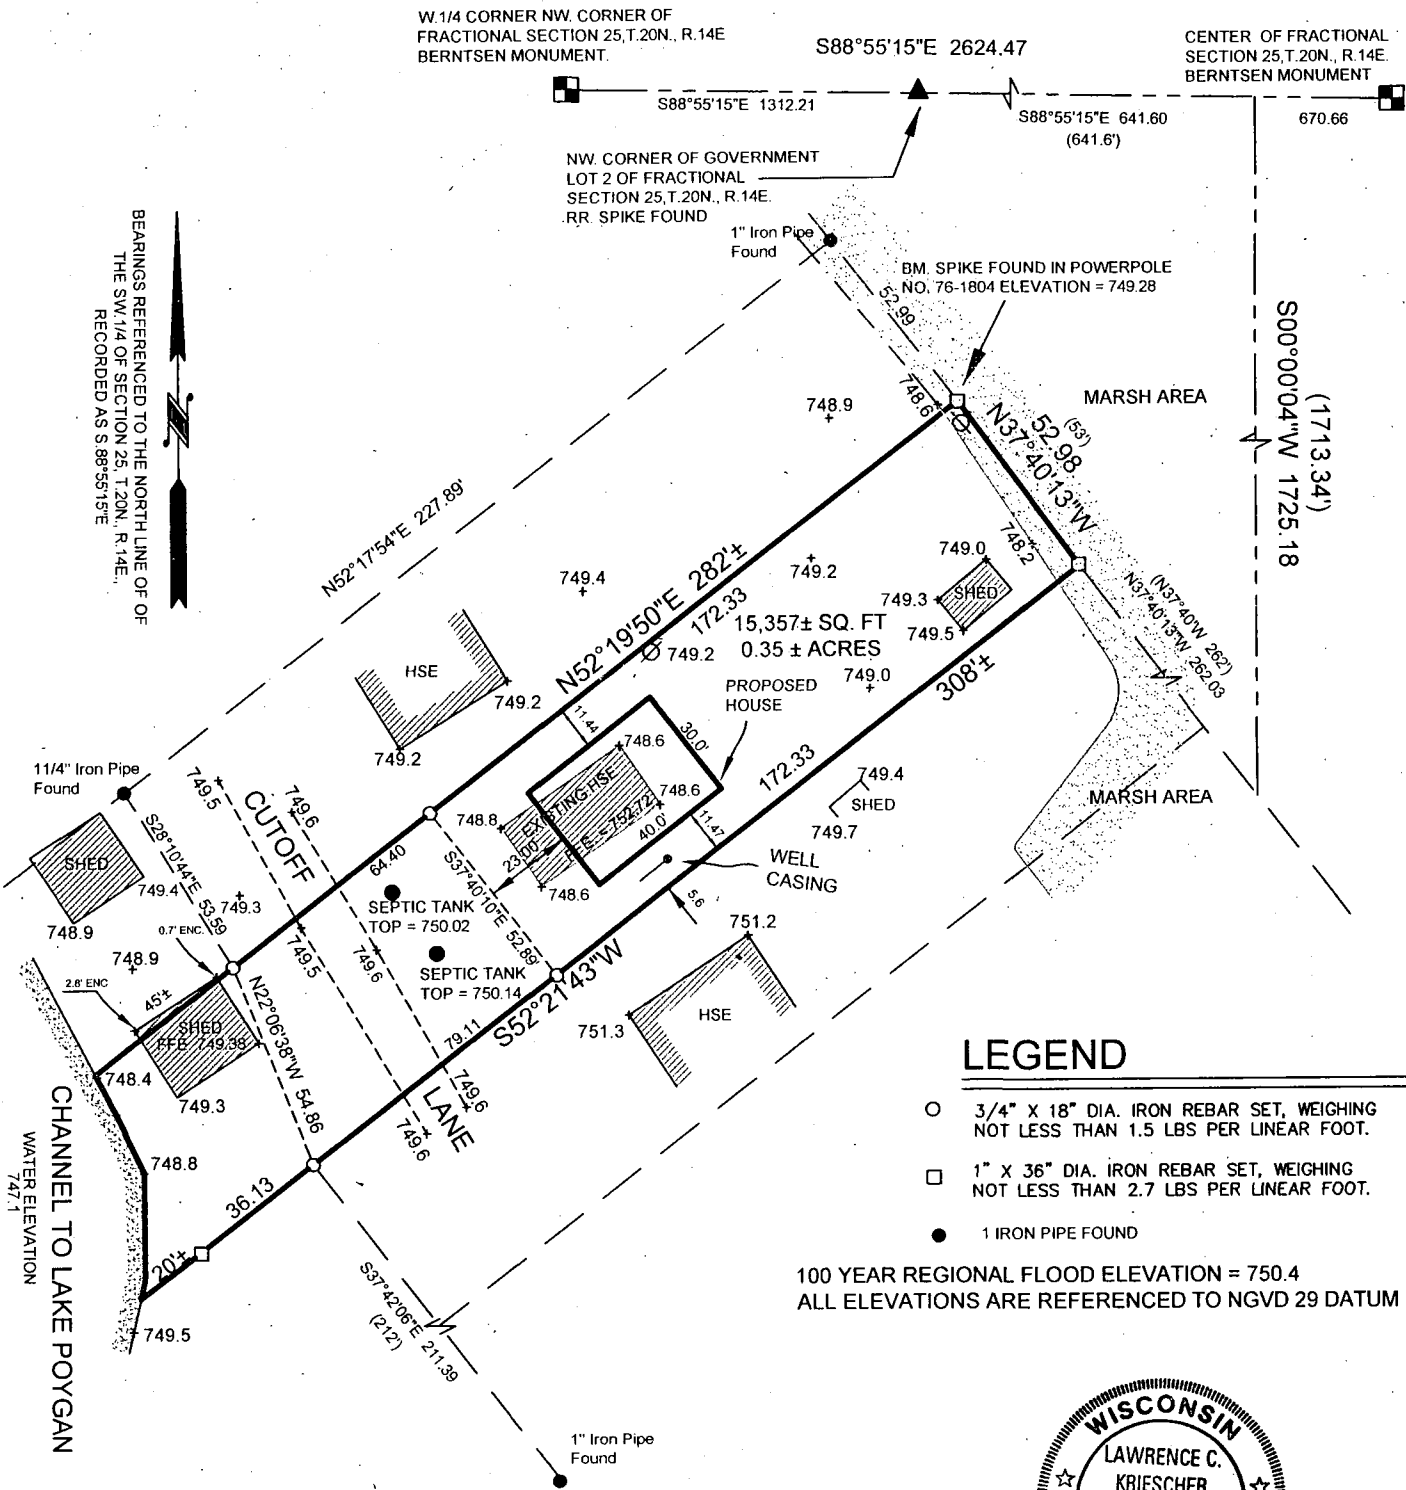

LEGEND

- 3/4" X 18" DIA. IRON REBAR SET, WEIGHING NOT LESS THAN 1.5 LBS PER LINEAR FOOT.
- 1" X 36" DIA. IRON REBAR SET, WEIGHING NOT LESS THAN 2.7 LBS PER LINEAR FOOT.
- 1" IRON PIPE FOUND

100 YEAR REGIONAL FLOOD ELEVATION = 750.4
ALL ELEVATIONS ARE REFERENCED TO NGVD 29 DATUM

SURVEYOR'S CERTIFICATE:

I, LAWRENCE C. KRIESCHER, WISCONSIN REGISTERED LAND SURVEYOR, HEREBY CERTIFY THAT I HAVE SURVEYED THE ABOVE DESCRIBED PROPERTY AND THAT THE MAP SHOWN IS A TRUE AND ACCURATE REPRESENTATION THEREOF TO THE BEST OF MY KNOWLEDGE AND BELIEF.

DATED THIS 1ST DAY OF July 2011

LAWRENCE C. KRIESCHER
WISCONSIN REGISTERED LAND SURVEYOR S-1599



NOTEBOOK: 14 PAGE: 35

L. C. KRIESCHER & ASSOCIATES LLC.
140 W. MAIN STREET P.O. BOX 14
WINNECONNE, WI 54986
920-582-0133

BOUNDARY SURVEY
&
LAND SURVEY

PROJECT NO. 2011-05-04

FILE NO. SCHMOKER.DWG

DWG. NO. L-403