


032-0846

FLOOD PLAIN SURVEY

OF

LOT 13 OF BLOCK 1 BOOM BAY HEIGHTS IN SECTION 26 T.20N.
R.14E. TOWN OF WOLF RIVER, WINNEBAGO COUNTY WI

SURVEY FOR: DOUGLAS DOORNEK
4076 N 71ST ST
MILWAUKEE, WI 53216
PROPERTY ADDRESS:
7805 BOOM BAY HEIGHTS ROAD
LARSEN, WI 54947

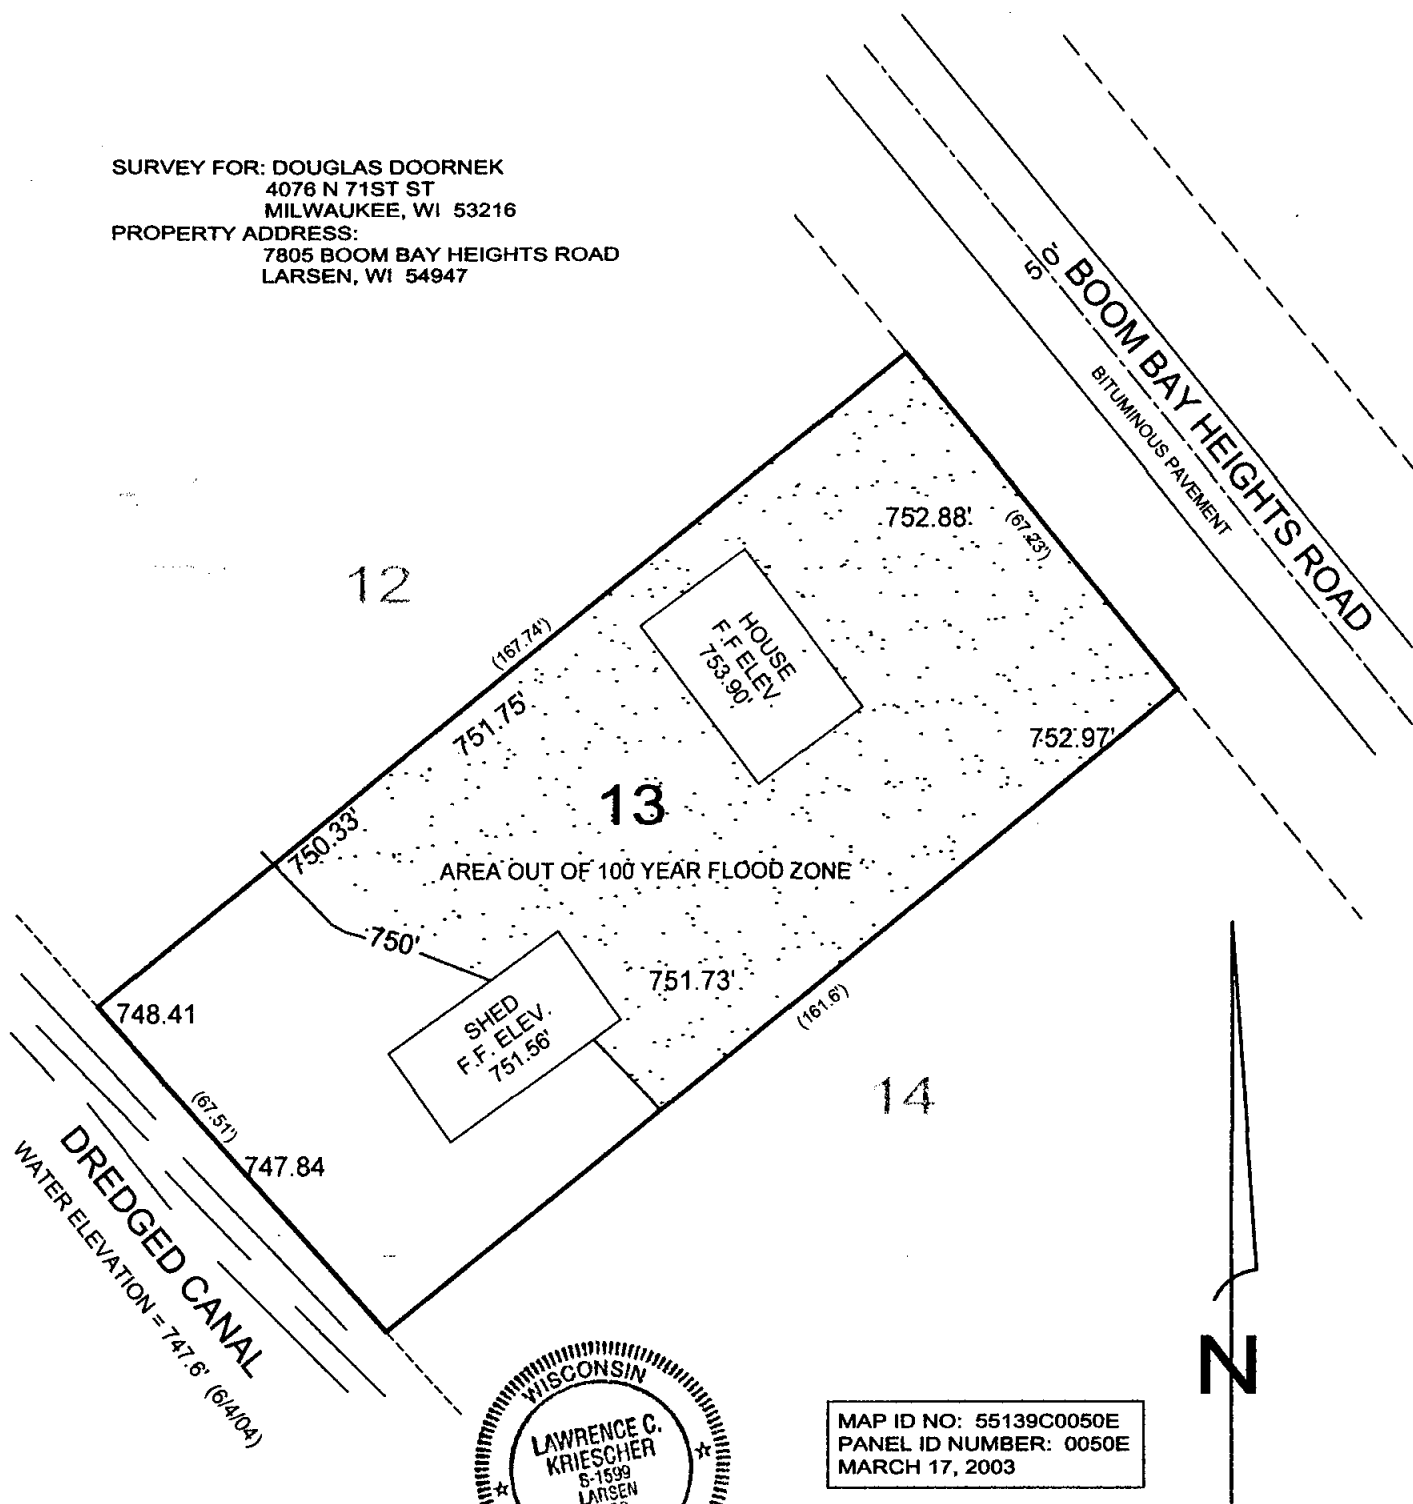

NOTEBOOK: 14 PAGE: 13

L.C. KRIESCHER AND ASSOCIATES LLC.

140 W. MAIN ST. P.O. BOX 14
WINNECONNE, WI 54986

920-582-0133

BOUNDARY SURVEY
&
LAND DESIGN

PROJECT NO. 240405

FILE NO. DOORNEK.DWG

DWG. NO. L-211