


PLAT OF SURVEY


LOT EIGHT (8), SCHMIDT'S PLAT, IN THE TOWN OF WOLF RIVER, WINNEBAGO COUNTY, WISCONSIN; SAID LOT BEING 50 FEET WIDE AND RUNNING FROM THE PRIVATE ROAD SOUTH THE THE WATERS EDGE OF LAKE POYGAN; TOGETHER WITH THE USE OF THE PRIVATE ROAD ON SAID PLAT.

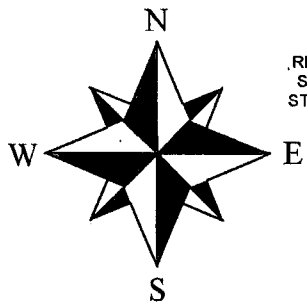

BEARINGS ARE
REFERENCED TO THE
SOUTH LINE OF PINE
STREET. ASSUMED TO
BEAR S87°52'07"E


TOTAL AREA
12,557± SQ. FT.
0.288± ACRES

AREA TO
MEANDER LINE "A"
11,470 SQ. FT.
0.263 ACRES

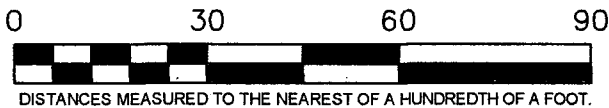

NOTES:

- 100 YEAR FLOOD ELEV. = 750'
PER FEMA MAP NO. 55139C005E
- U.S.G.S. BENCHMARK USED,
WOLF RIVER W GPS (DF6055)

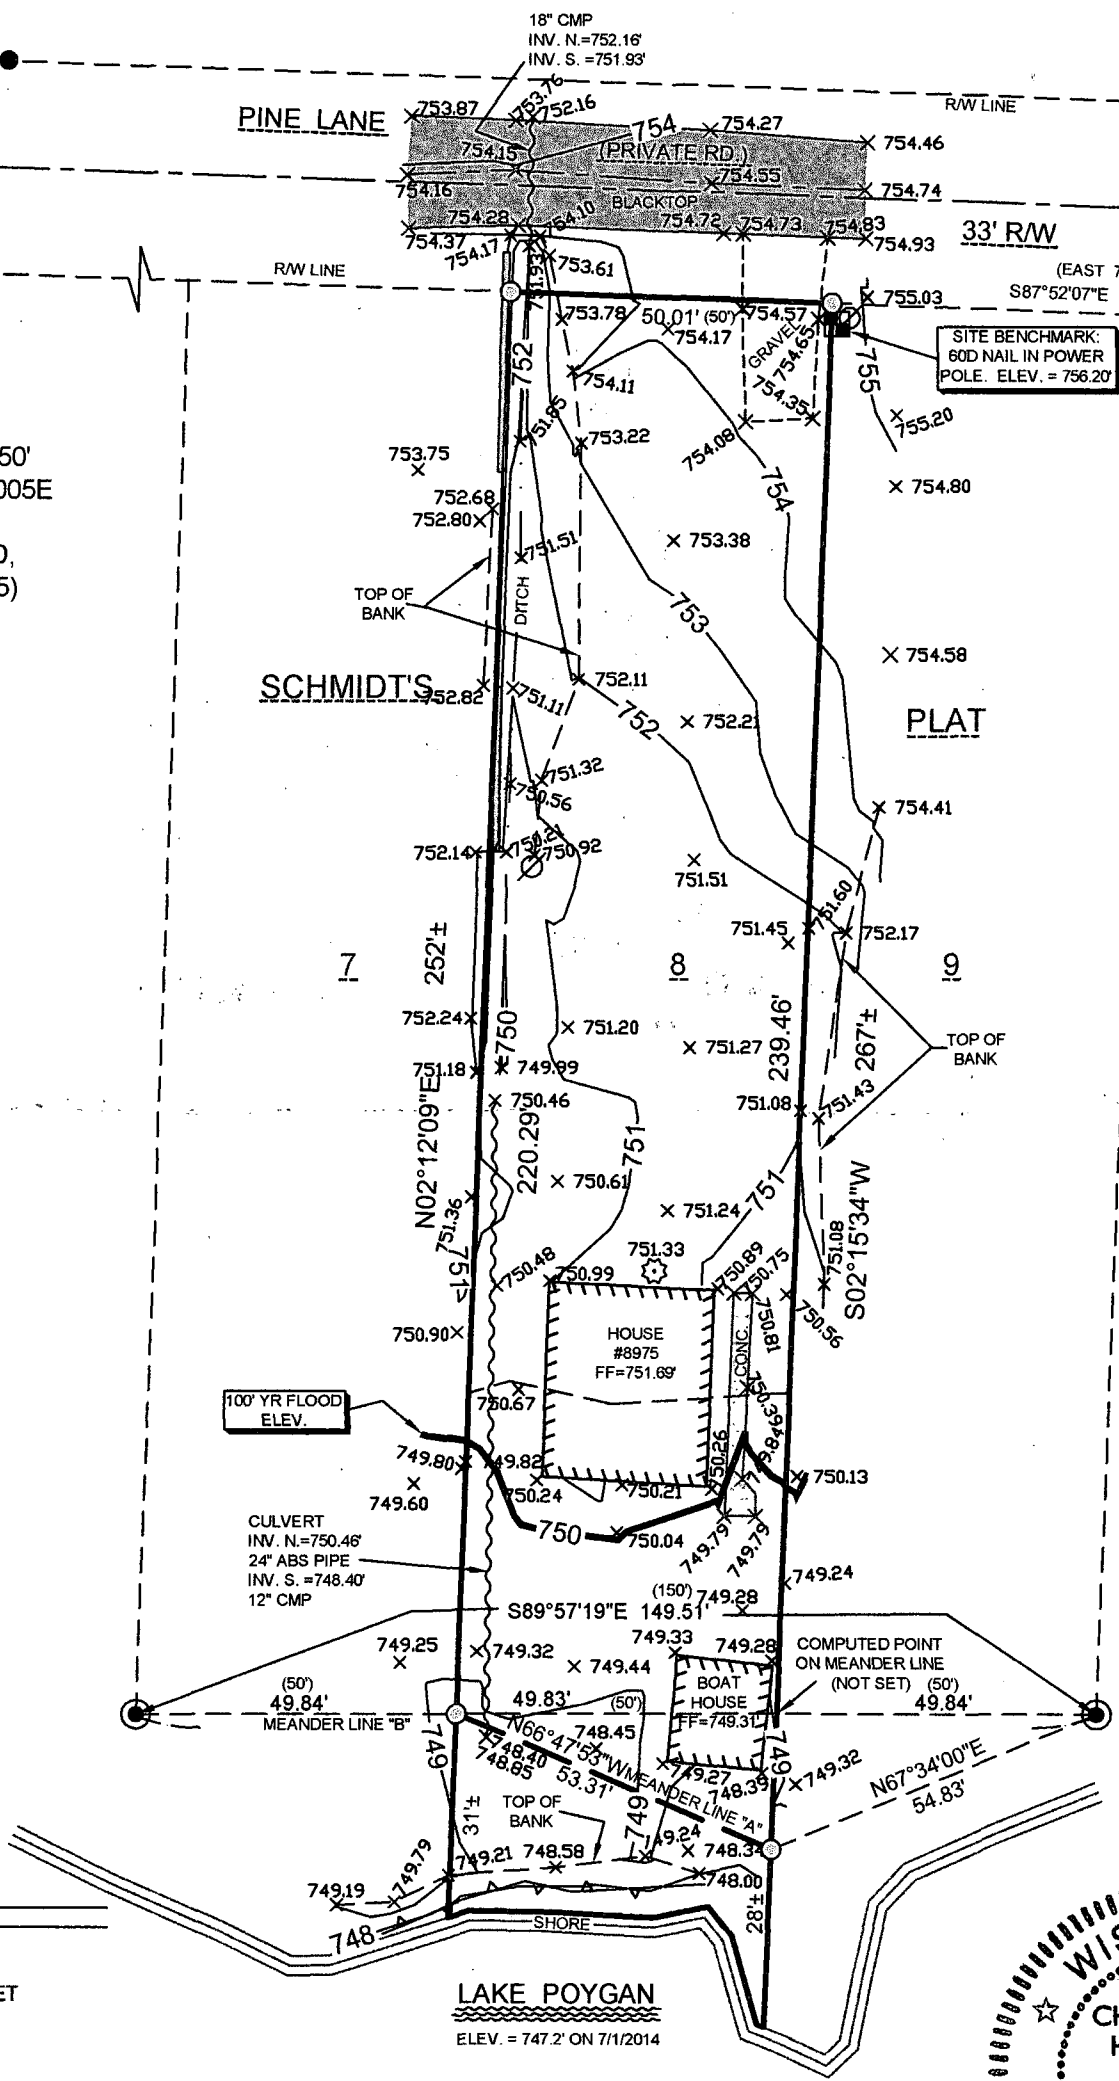

LEGEND

- 1" IRON PIPE FOUND
- ⊙ 3/4" X 18" IRON ROD SET
- ⦿ 2" IRON PIPE FOUND
- ⊠ BENCHMARK
- ORDINARY HIGH WATER MARK PER WINNEBAGO CO.
- CULVERT
- ⊙ SANITARY CLEANOUT
- × EXISTING SPOT ELEVATION
- ⊙ UTILITY POLE
- () PREVIOUSLY RECORDED DIMENSION



SURVEYOR'S CERTIFICATE:

I, CHRISTIAN A. HAUSFELD, WISCONSIN PROFESSIONAL LAND SURVEYOR, HEREBY CERTIFY THAT I HAVE SURVEYED THE ABOVE DESCRIBED PROPERTY AND THAT THE MAP SHOWN IS A TRUE AND ACCURATE REPRESENTATION THEREOF TO THE BEST OF MY KNOWLEDGE AND BELIEF.

DATED THIS 2nd DAY OF July 2014
Christian A. Hausfeld
WISCONSIN PROFESSIONAL LAND SURVEYOR S-2492
CHRISTIAN A. HAUSFELD



PRECISION LAND SURVEYING, LLC		
1024 W. TAYLOR ST. APPLETON, WI (920) 205-4895		
DRAWN BY CAH	DATE 7/2/2014	SURVEY FOR DAN TREIBER
APPROVED CAH	DATE 7/2/2014	9682 DODSON WAY VILLA PARK, CA 92861
SCALE 1" = 30'	SHEET 1 OF 1	PROJECT NO. 8454