


FLOOD PLAIN SURVEY



PART OF FRACTIONAL LOT 4, SECTION 31,
TOWNSHIP 20 NORTH, RANGE 14 EAST,
TOWN OF WOLF RIVER, WINNEBAGO COUNTY, WISCONSIN

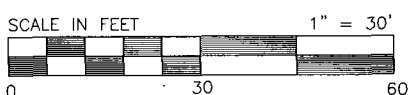

BEARINGS ARE REFERENCED TO THE
WINNEBAGO COUNTY COORDINATE SYSTEM



SURVEY FOR
HOFFMAN-STROBEL BUILDERS
240 ADELLA BEACH ROAD
NEENAH, WI 54956

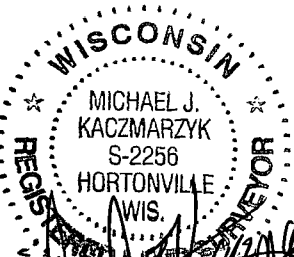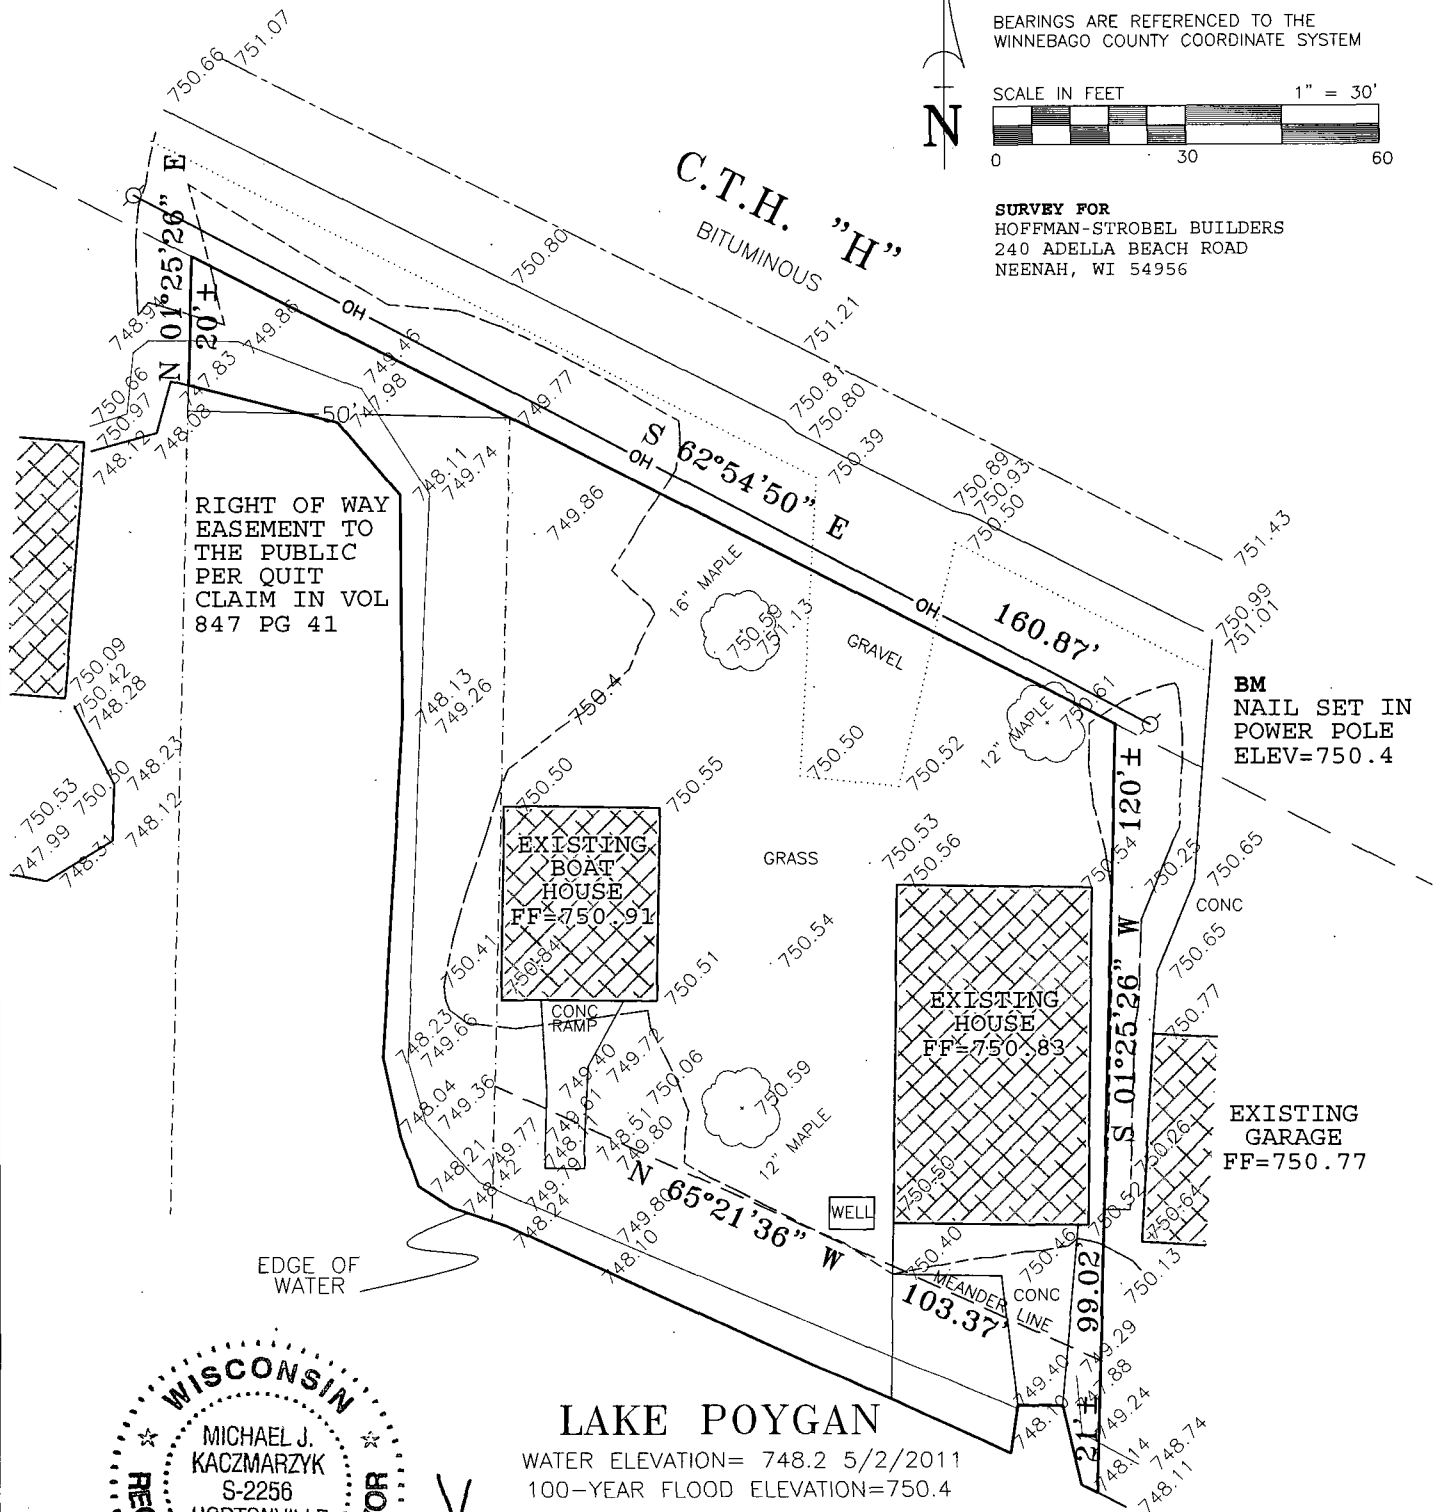

Michael J. Kaczmarzyk
5-12-11

LAKE POYGAN

WATER ELEVATION= 748.2 5/2/2011
100-YEAR FLOOD ELEVATION=750.4

Martenson & Eisele, Inc.



1377 Midway Road
Menasha, WI 54952
www.martenson-eisele.com
info@martenson-eisele.com
920.731.0381 1.800.236.0381

Planning
Environmental
Surveying
Engineering
Architecture

PROJECT NO. 291-072
FILE 291072FP
THIS INSTRUMENT WAS DRAFTED BY: DMS-2325