

PLAT OF SURVEY

KNOWN AS 7284 COUNTY ROAD "H". PART OF LOT 1 IN CERTIFIED SURVEY MAP NO. 1813 IN PART OF GOVERNMENT LOT NO. 3, IN SECTION 31, T20N, R14E, TOWN OF WOLF RIVER, WINNEBAGO COUNTY, WISCONSIN.

DECEMBER 8, 2005

SURVEY FOR MARK PETERSON



SURVEY NO. 4462

● DENOTES MONUMENTATION FOUND AS NOTED.

() DENOTES RECORD DIMENSION WHERE DIFFERENT FROM ACTUAL MEASUREMENT.

DISTANCES ARE MEASURED TO THE NEAREST HUNDREDTH OF A FOOT.

GRAPHIC SCALE

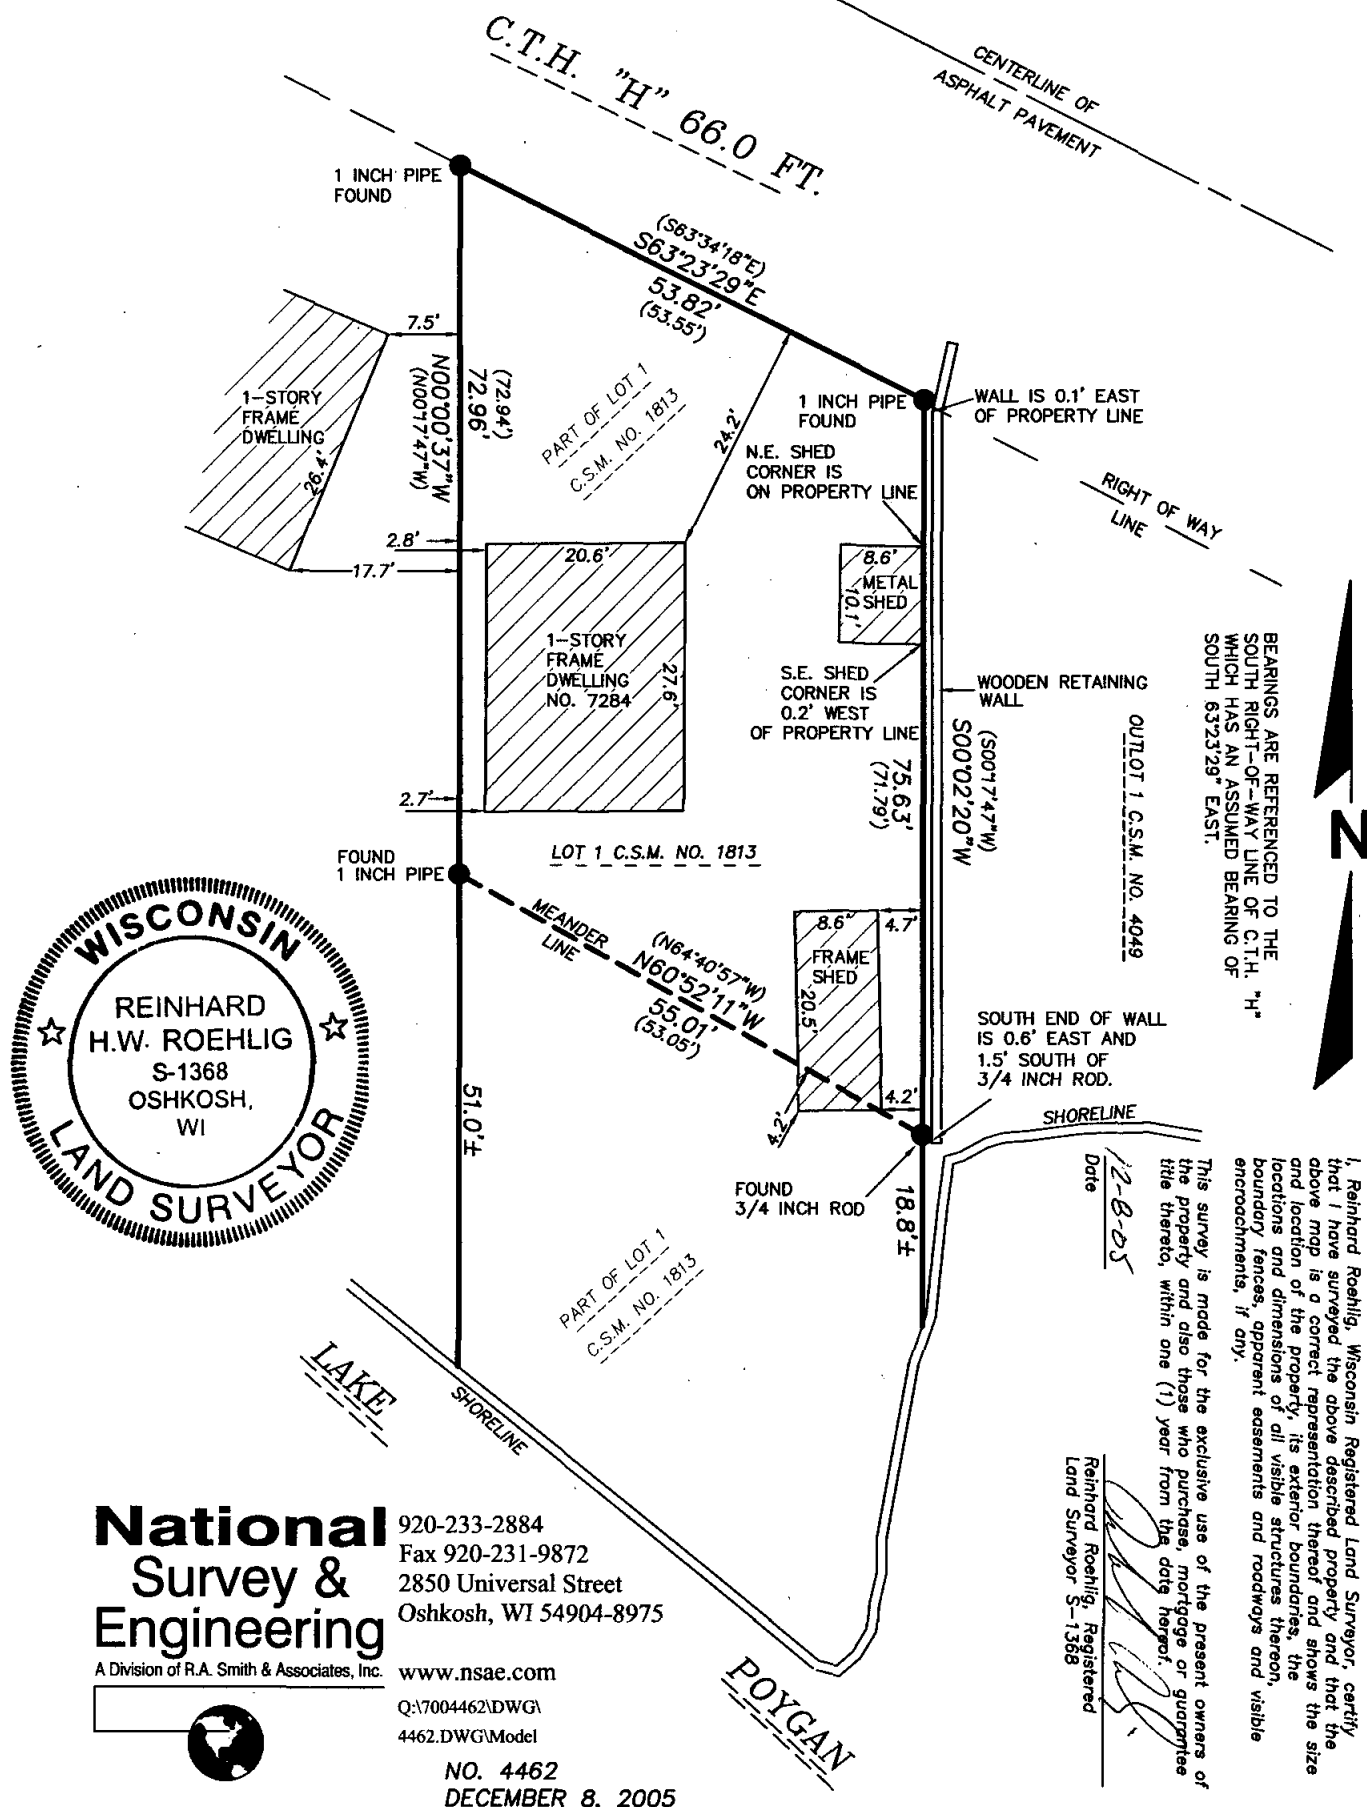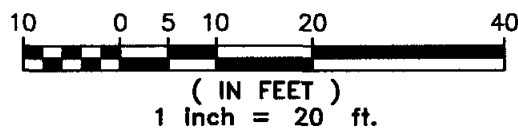

Surveyor's Certificate

I, Reinhard Roehlig, Wisconsin Registered Land Surveyor, certify that I have surveyed the above described property and that the above map is a correct representation thereof and shows the size and location of the property, its exterior boundaries, the locations and dimensions of all visible structures thereon, boundary fences, apparent easements and roadways and visible encroachments, if any.

This survey is made for the exclusive use of the present owners of the property and also those who purchase, mortgage or guarantee title thereto, within one (1) year from the date hereof.

Date 12-8-05

Reinhard Roehlig, Registered Land Surveyor S-1368

National Survey & Engineering

A Division of R.A. Smith & Associates, Inc.

920-233-2884
Fax 920-231-9872
2850 Universal Street
Oshkosh, WI 54904-8975

www.nsae.com

Q:\7004462\DWG\4462.DWG\Model

NO. 4462
DECEMBER 8, 2005