


PLAT OF SURVEY

THE NORTH 1/2 OF LOT 4, RICHTER'S PLAT, BEING PART OF GOVERNMENT LOT 3 OF SECTION 36, TOWN 20 NORTH, RANGE 14 EAST, TOWN OF WOLF RIVER, WINNEBAGO COUNTY, WISCONSIN.

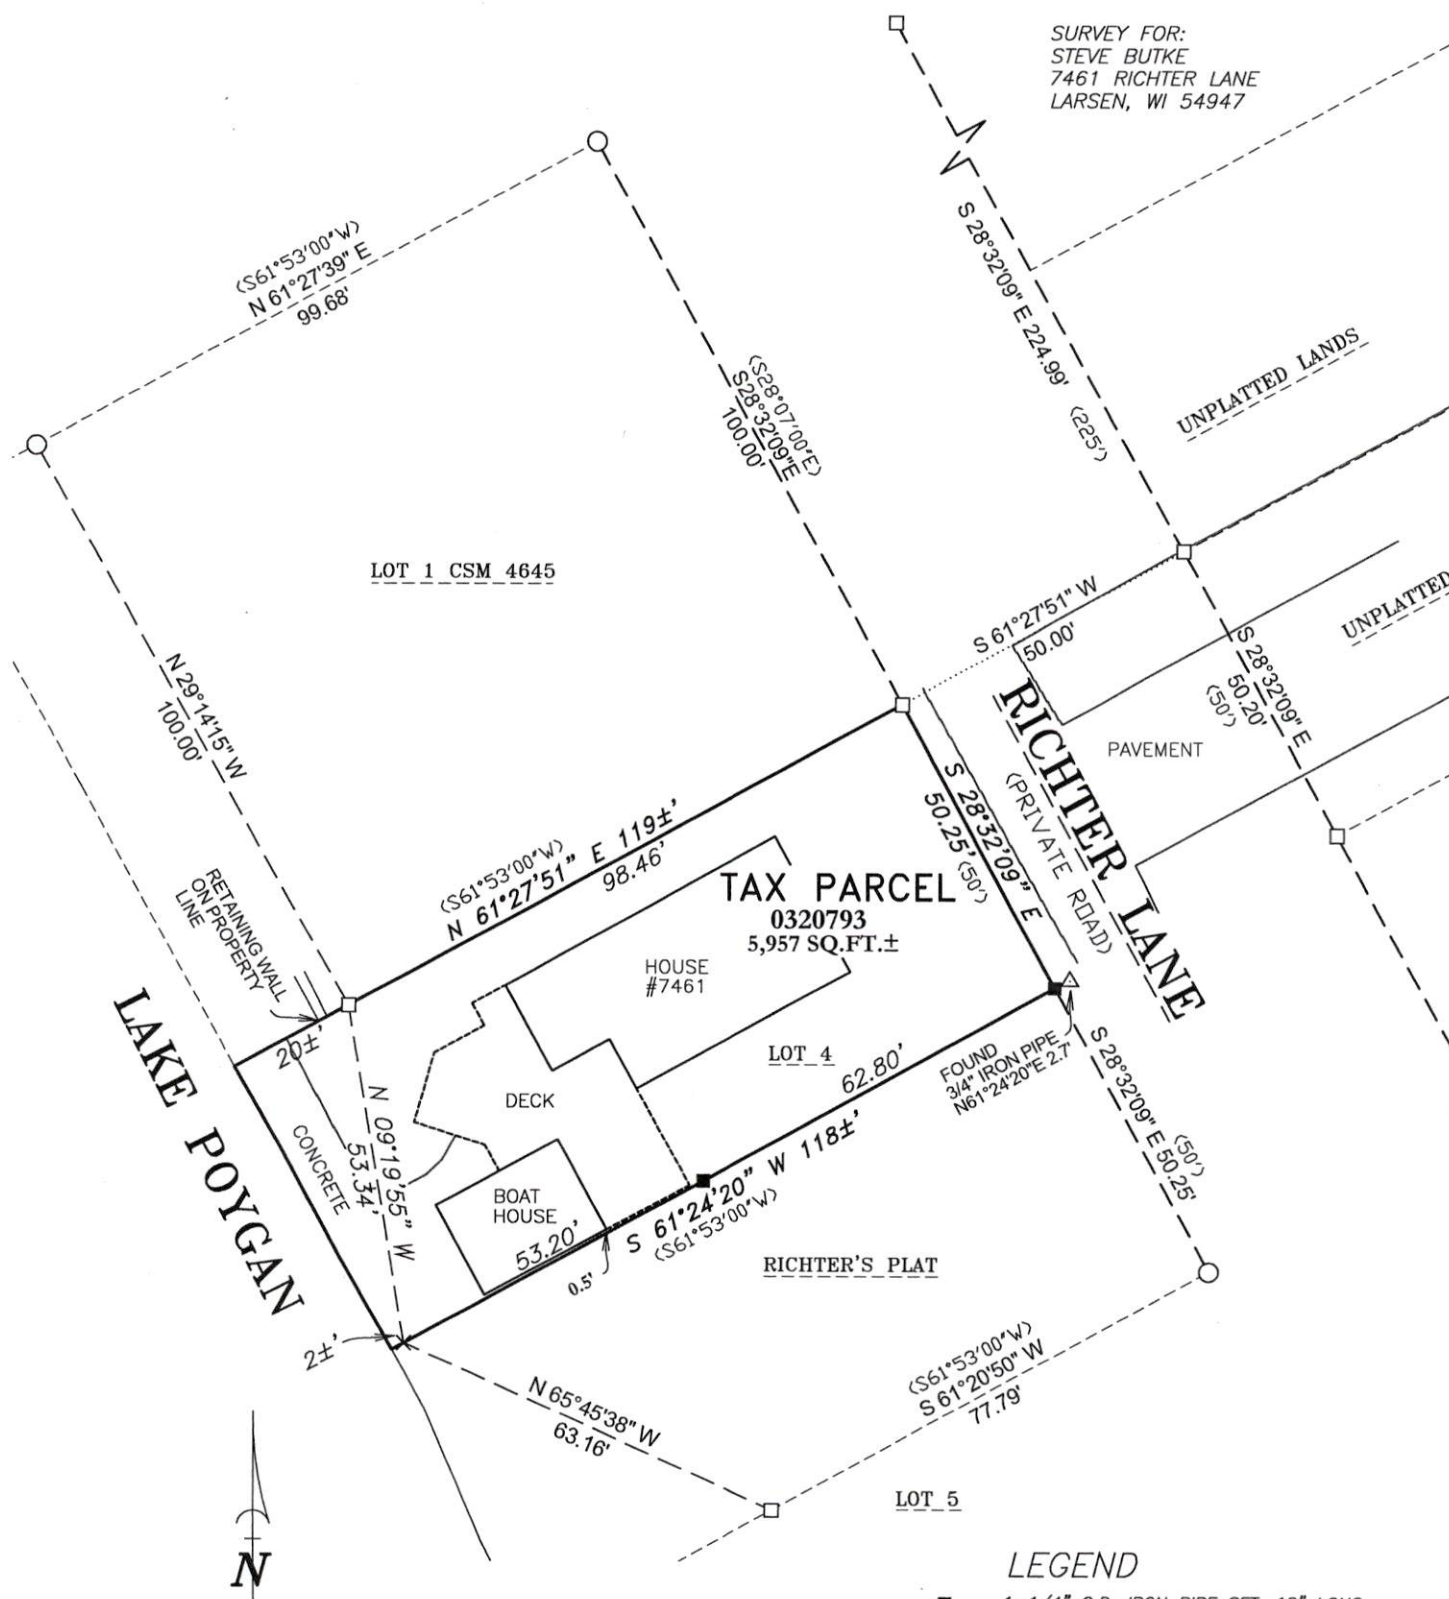

LEGEND

- 1-1/4" O.D. IRON PIPE SET, 18" LONG,
WEIGHING 1.130 LBS. PER LIN. FOOT
- × CHISELED "X" SET
- 3/4" REBAR FOUND
- 1-1/4" O.D. IRON PIPE FOUND
- △ 3/4" O.D. IRON PIPE FOUND
- ▣ 2" O.D. IRON PIPE FOUND

RECORDED AS

SURVEYOR'S CERTIFICATE

I hereby certify that I have surveyed the property as shown, according to official records and that the plat above drawn is an accurate and correct representation of said survey.


_____ 8-28-26
Wisconsin Professional Land Surveyor Date

Martenson & Eisele, Inc.



101 West Main Street
Omro, WI 54963
www.martenson-eisele.com
P 920.685.6240

Planning
Environmental
Surveying
Engineering
Architecture

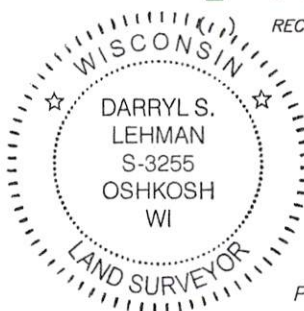

PROJECT NO. 0-3031-002

FILE 3031002pos.dwg

THIS INSTRUMENT WAS DRAFTED BY: DSL