
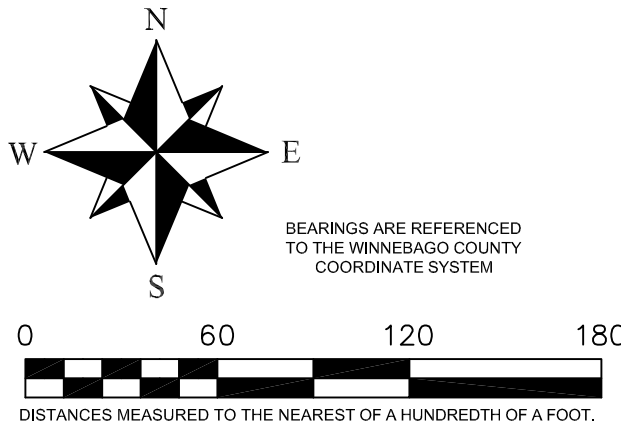


PLAT OF SURVEY

LOCATED IN PART OF THE EAST 1/2 OF THE SE 1/4 OF SECTION 25, TOWNSHIP 20 NORTH, RANGE 14 EAST
AND PART OF THE NE 1/4 OF THE NE 1/4 OF SECTION 36, TOWNSHIP 20 NORTH, RANGE 14 EAST, TOWN OF
WOLF RIVER, WINNEBAGO COUNTY, WISCONSIN. PER DOCUMENT NO. 1578101 AS FURTHER SHOWN BELOW

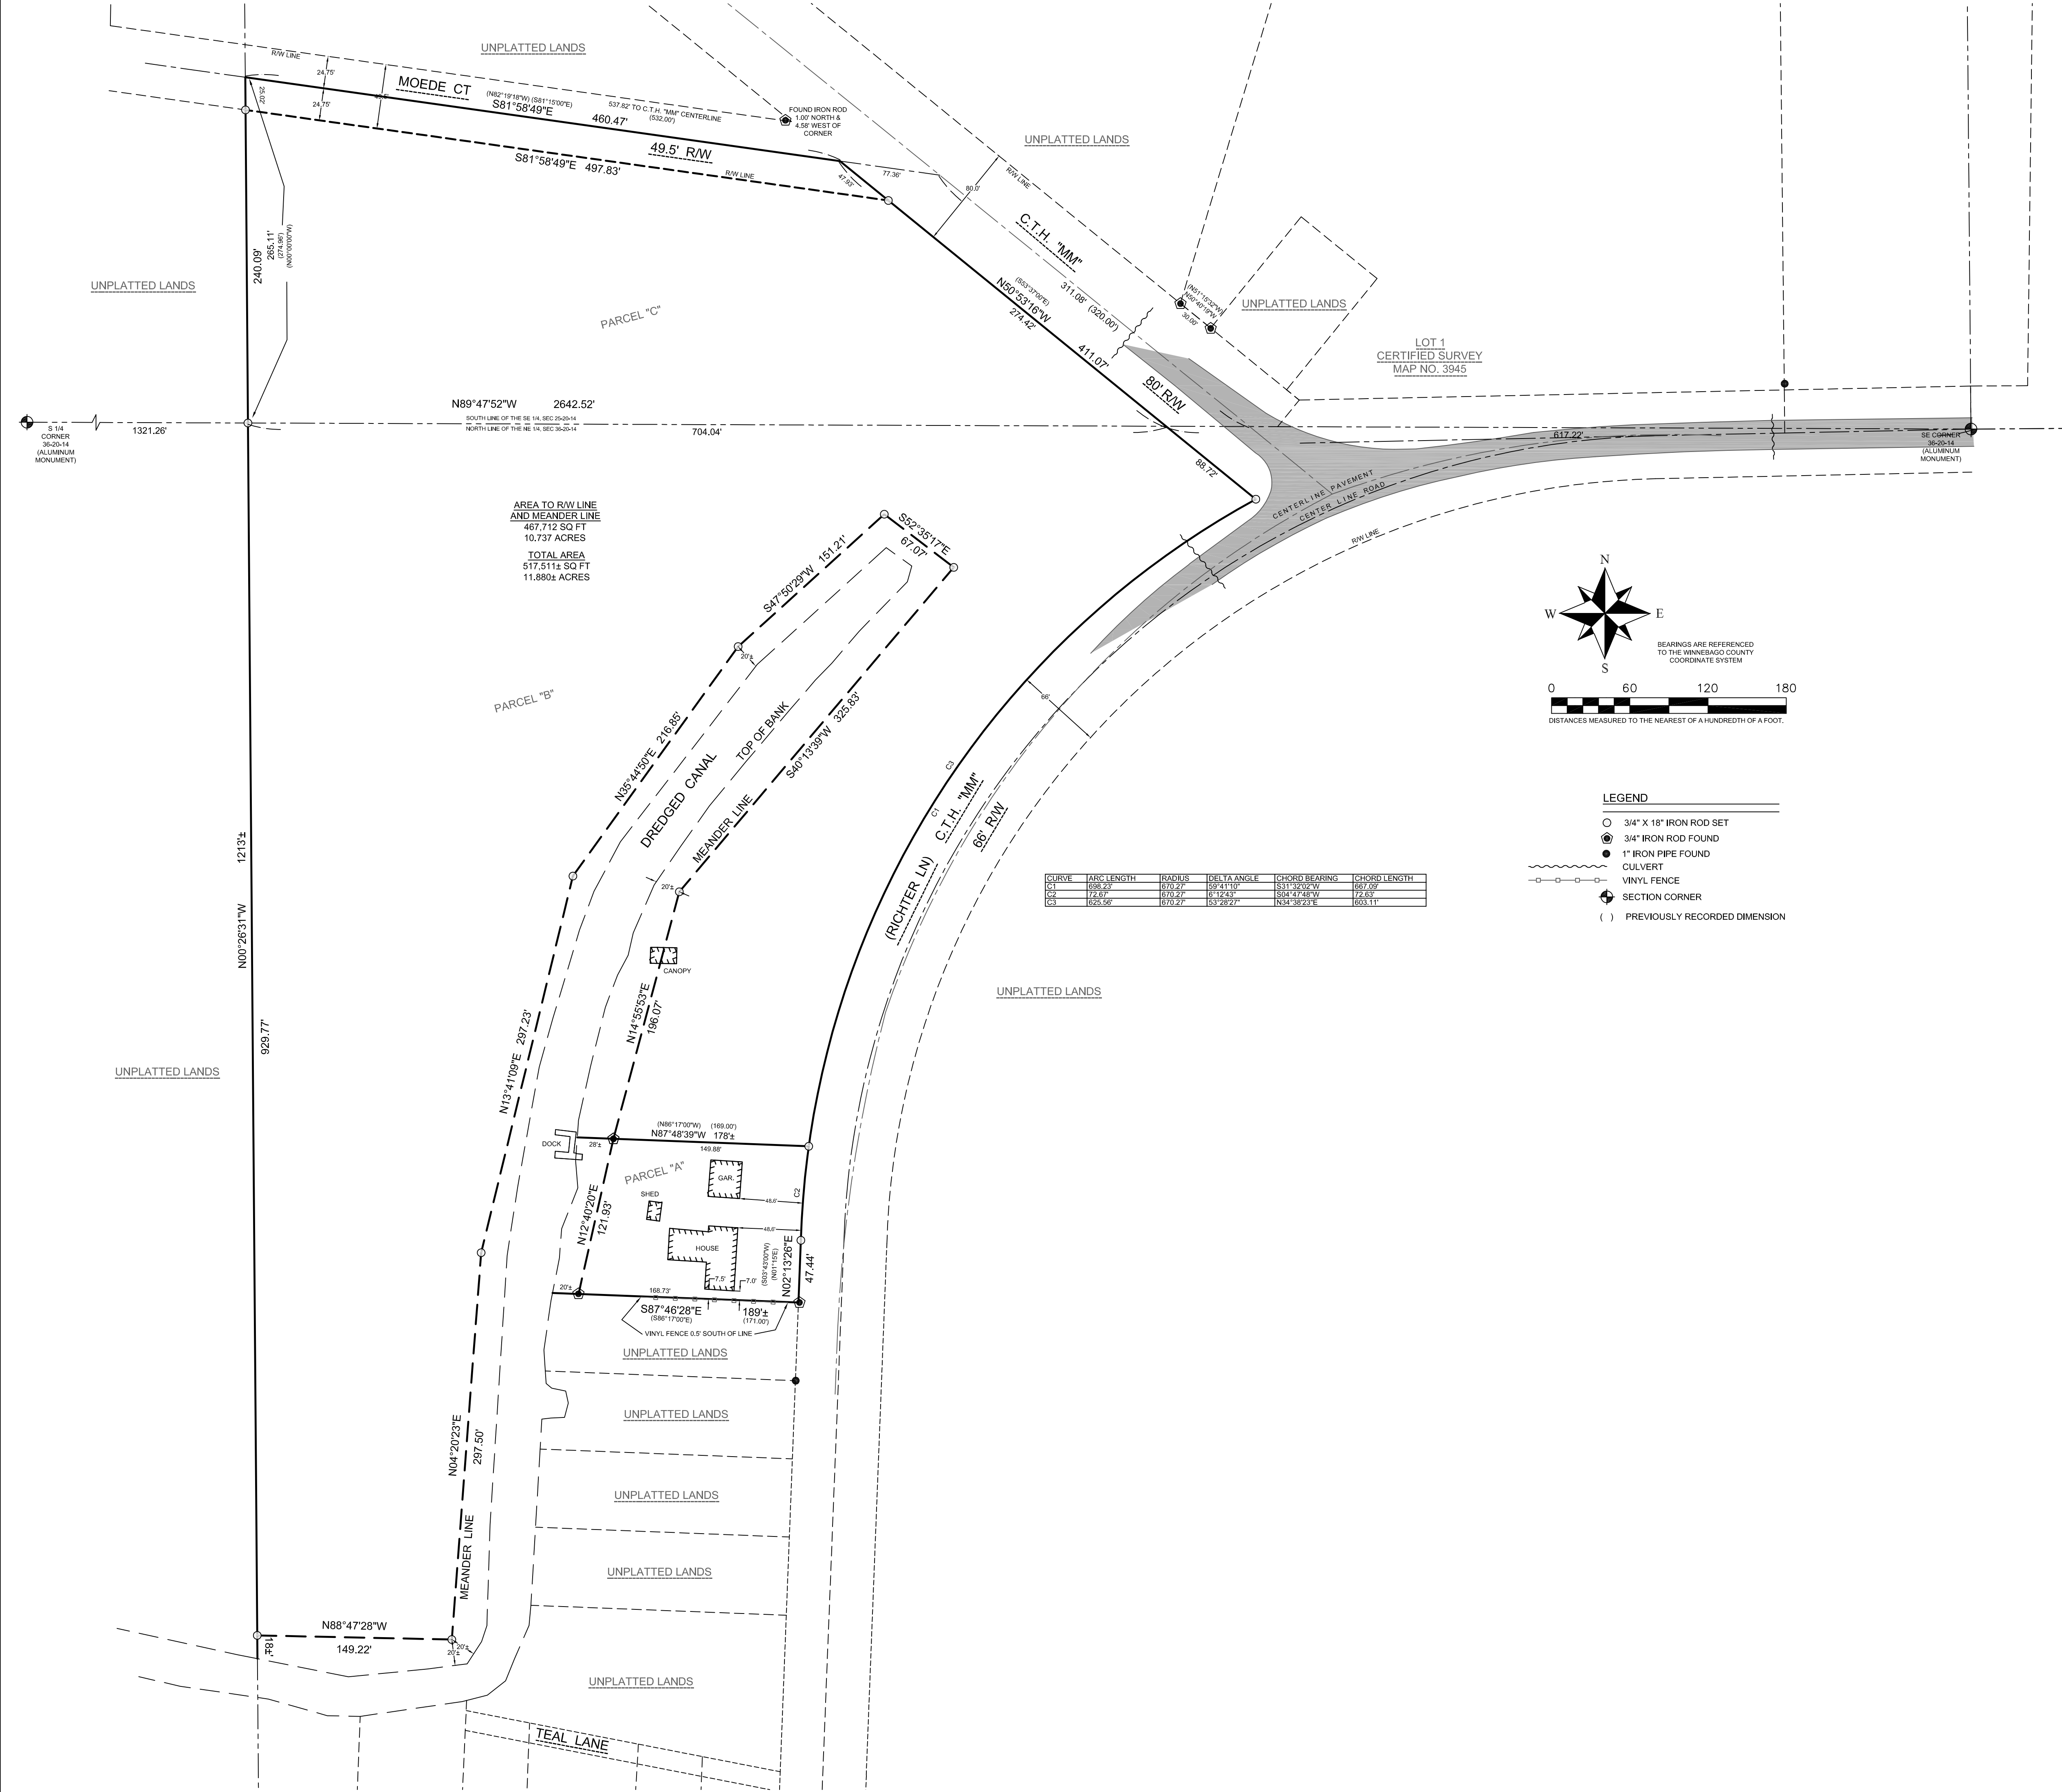

- LEGEND
- 3/4" X 18" IRON ROD SET
 - 3/4" IRON ROD FOUND
 - 1" IRON PIPE FOUND
 - CULVERT
 - VINYL FENCE
 - ⊕ SECTION CORNER
 - () PREVIOUSLY RECORDED DIMENSION

CURVE	ARC LENGTH	RADIUS	DELTA ANGLE	CHORD BEARING	CHORD LENGTH
C1	698.23'	670.27'	59°41'10"	S31°22'02"W	687.09'
C2	12.89'	670.27'	6°12'43"	S44°41'48"W	12.89'
C3	626.58'	670.27'	153°28'21"	N34°38'23"E	603.11'



SURVEYOR'S CERTIFICATE:
I, CHRISTIAN A. HAUSFELD, WISCONSIN PROFESSIONAL LAND SURVEYOR, HEREBY CERTIFY THAT I HAVE
SURVEYED THE ABOVE DESCRIBED PROPERTY AND THAT THE MAP SHOWN IS A TRUE AND ACCURATE
REPRESENTATION THEREOF TO THE BEST OF MY KNOWLEDGE AND BELIEF.

DATED THIS 14TH DAY OF JULY 2024

Christian A. Hausfeld

WISCONSIN PROFESSIONAL LAND SURVEYOR S-2492
CHRISTIAN A. HAUSFELD

PRECISION LAND SURVEYING, LLC 1024 W TAYLOR ST., APPLETON, WI 54914 (920) 205-4895			
DRAWN BY CAH	DATE 6/4/2024	SURVEY FOR David Vandenberg 7647 Richter Ln Larsen WI. 54947	
APPROVED CAH	DATE 6/4/2024		
SCALE 1" = 60'	SHEET 1 OF 1	PROJECT NO. 9784	