


PLAT OF SURVEY

OUTLOT 1 OF CERTIFIED SURVEY MAP 2057, BEING PART OF GOVERNMENT LOT 2, SECTION 36, TOWNSHIP 20 NORTH, RANGE 14 EAST, TOWN OF WOLF RIVER, WINNEBAGO COUNTY, WISCONSIN.

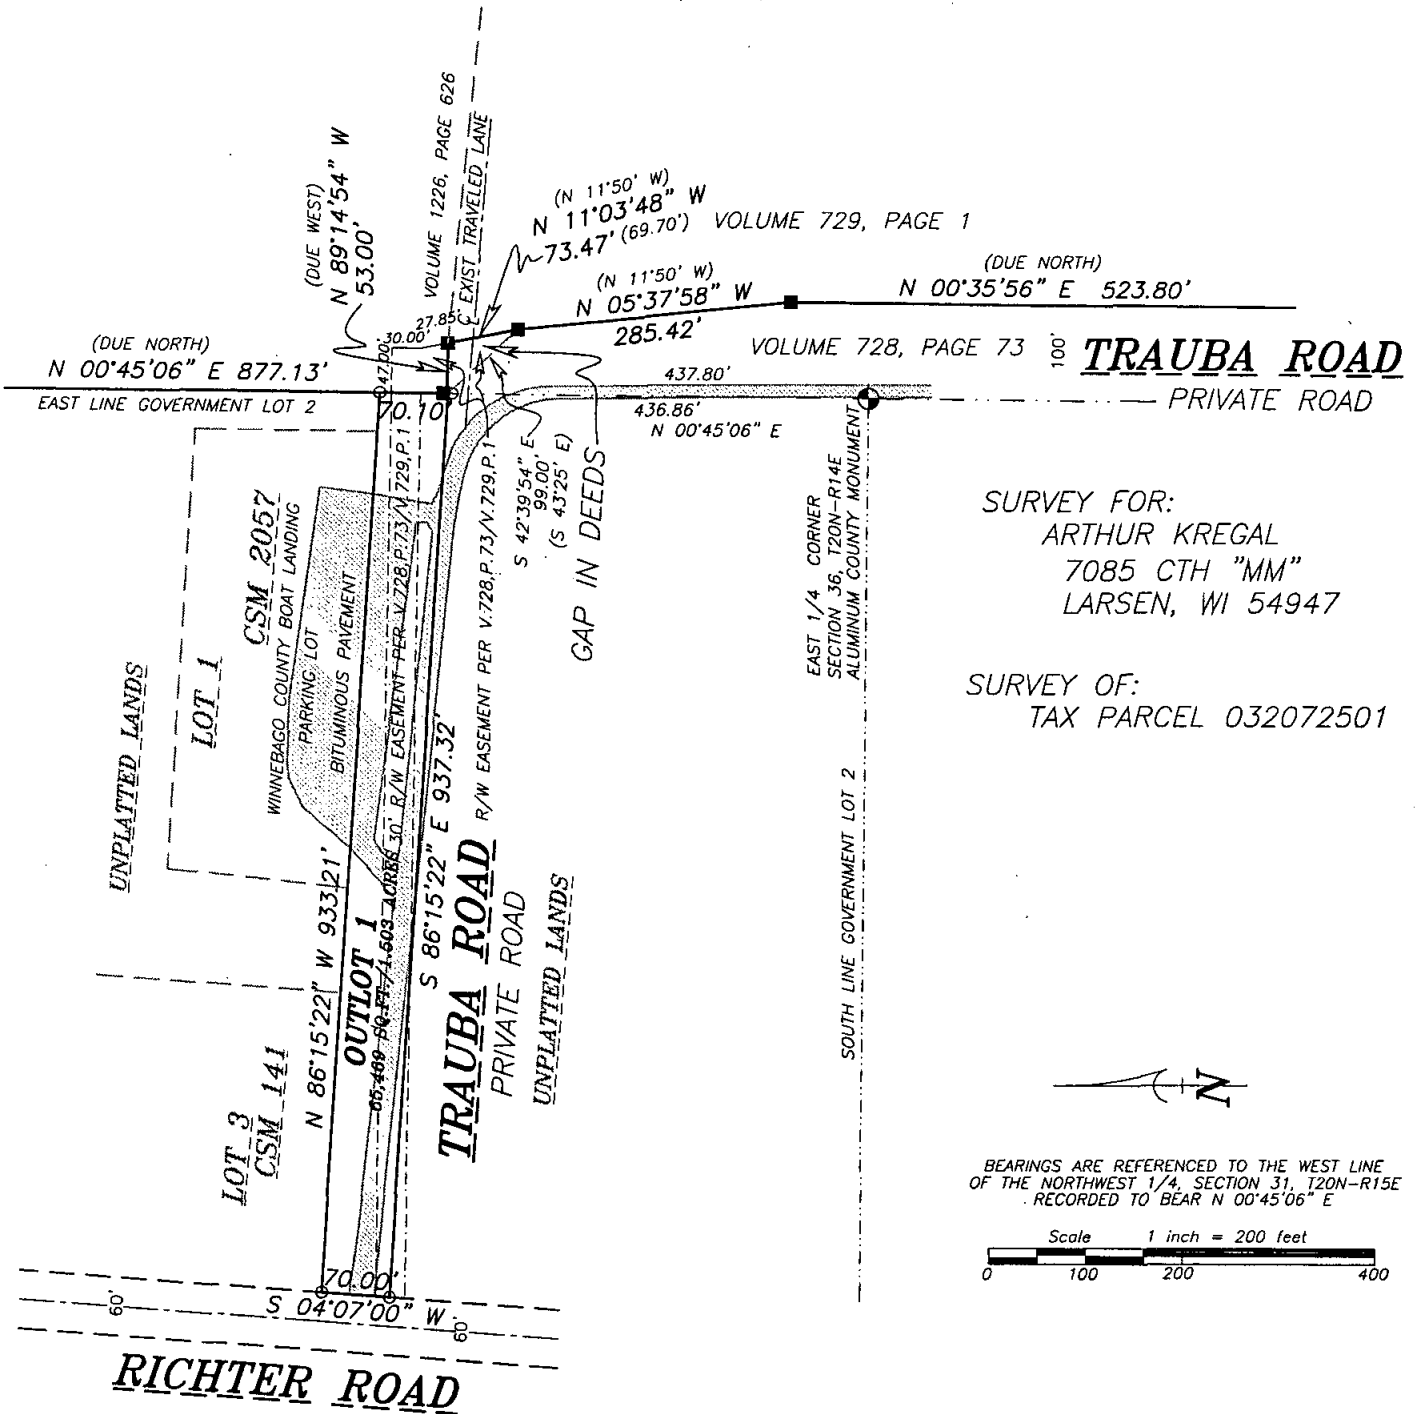

SURVEY FOR:
ARTHUR KREGAL
7085 CTH "MM"
LARSEN, WI 54947

SURVEY OF:
TAX PARCEL 032072501


BEARINGS ARE REFERENCED TO THE WEST LINE
OF THE NORTHWEST 1/4, SECTION 31, T20N-R15E
RECORDED TO BEAR N 00°45'06" E

Scale 1 inch = 200 feet
0 100 200 400

SURVEYOR'S CERTIFICATE

I hereby certify that I have surveyed the property as shown, according to official records and that the plat above drawn is an accurate and correct representation of said survey.

David W. Carlson II MARCH 18, 2004
Wisconsin Registered Land Surveyor Date

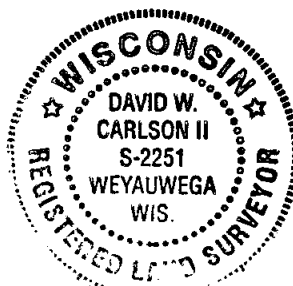

LEGEND

- 1-1/4" O.D. IRON PIPE SET, 24" LONG, WEIGHING 1.130 LBS. PER LIN. FOOT
- ▲ 1-1/4" STEEL REINFORCING BAR SET, 30" LONG WEIGHING 4.303 LBS. PER LIN. FOOT
- × CHISELED "X" SET
- 3/4" REBAR FOUND
- 1-1/4" O.D. IRON PIPE FOUND
- △ 1-1/4" REBAR FOUND
- 2" IRON PIPE FOUND
- ⊗ CHISELED "X" FOUND
- ⊙ GOVERNMENT CORNER
- X— FENCE LINE
- () RECORDED AS

Martenson & Eisele, Inc.

Planning - Surveying - Engineering - Architecture

109 W. Main St., Omro, WI 54963

Phone (920) 685-6240 Fax (920) 685-6340

www.martenson-eisele.com

Email meomro@charter.net

PROJECT NO. 0-0593-005

FILE 0593005POSTRRD.DWG

FIELD BOOK 8 PAGE 64

This instrument was drafted by: DWC