


PLAT OF SURVEY

THE SOUTH 50 FEET OF LOT 11 OF "RICHTER'S PLAT", IN
GOVERNMENT LOT 3 OF SECTION 36, TOWNSHIP 20 NORTH, RANGE
14 EAST, TOWN OF WOLF RIVER, WINNEBAGO COUNTY, WISCONSIN.

SURVEY FOR:
HOULIHAN CONSTRUCTION, INC.
2365 AMERICAN DRIVE
NEENAH, WI 54956

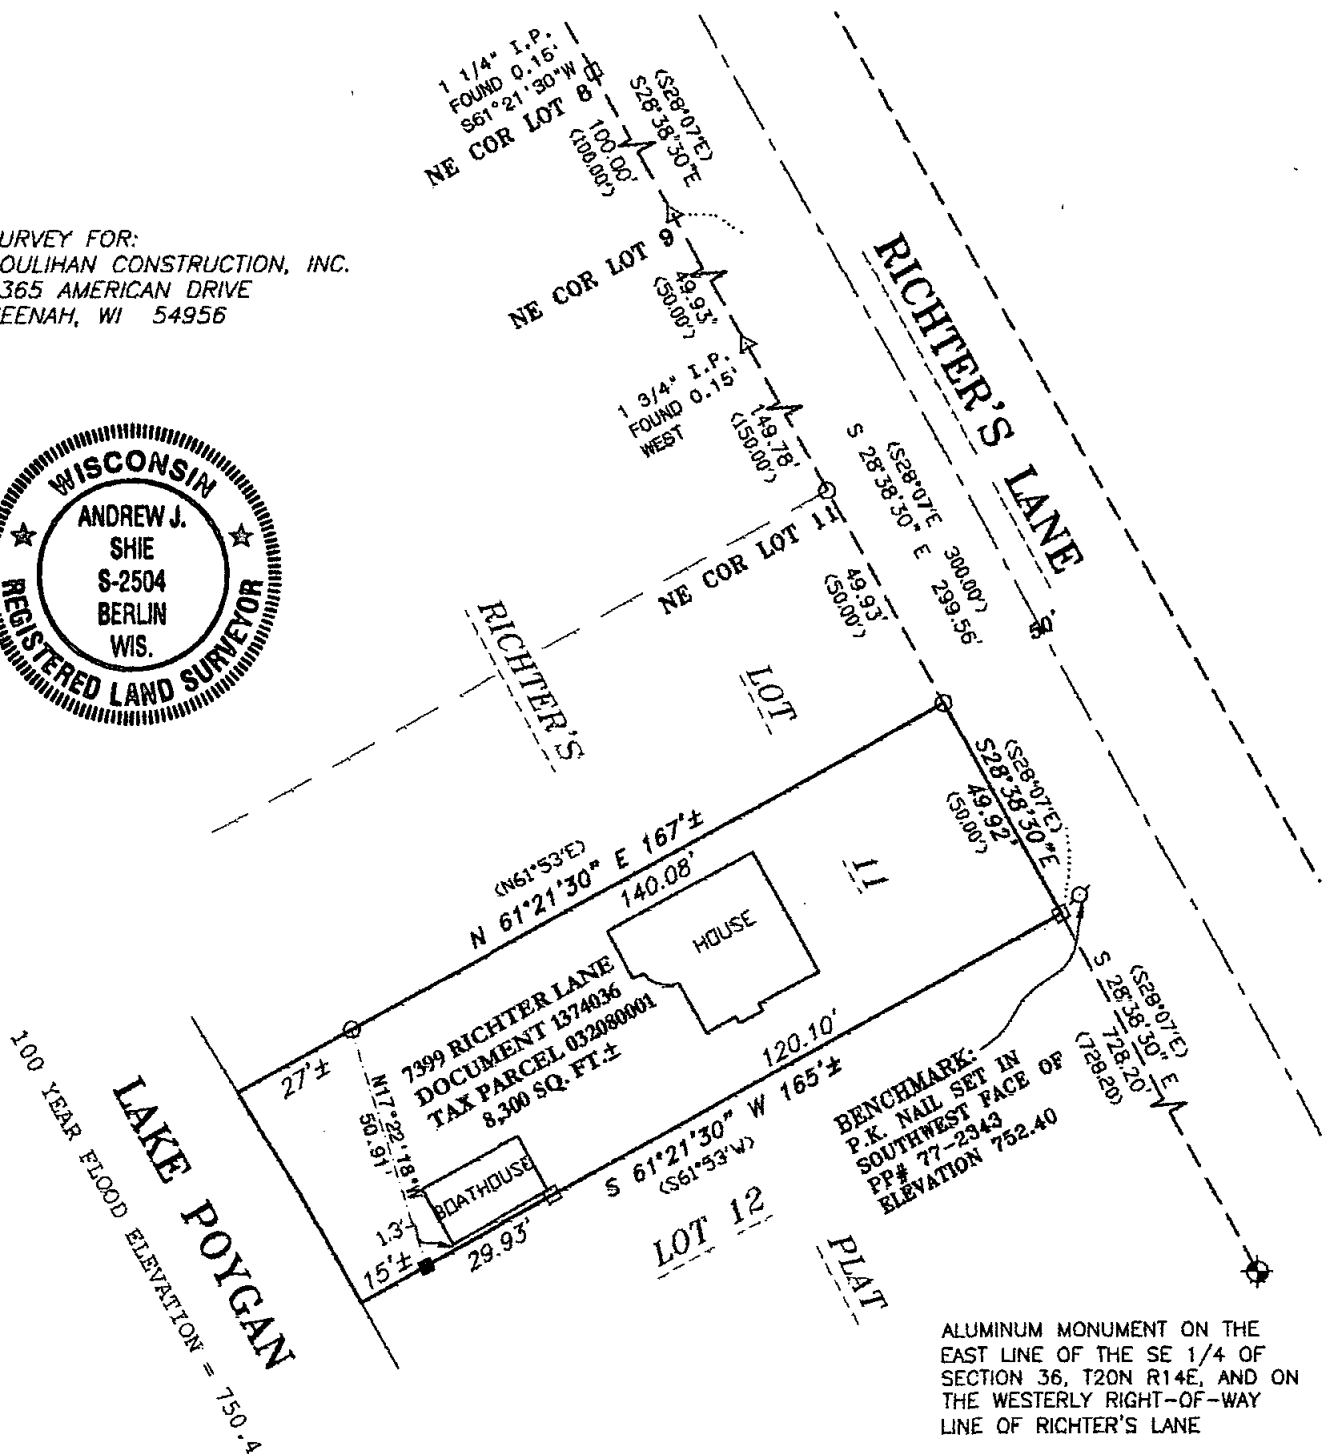

SURVEYOR'S CERTIFICATE

I hereby certify that I have surveyed the property as
shown, according to official records and that the plat
above drawn is an accurate and correct representation of
said survey.

Andrew J. Shie February 7, 2006
Wisconsin Registered Land Surveyor Date

LEGEND

- 1-1/4" O.D. IRON PIPE SET, 24" LONG,
WEIGHING 1.680 LBS. PER LIN. FOOT
- 3/4" REBAR FOUND
- 1-1/4" O.D. IRON PIPE FOUND
- △ 1-3/4" O.D. IRON PIPE FOUND
- ⊙ POWER POLE
- ⊙ GOVERNMENT CORNER
- () RECORDED AS

Martenson & Eisele, Inc.

Planning - Surveying - Engineering - Architecture

109 W. Main St., Omro, WI 54963


Phone (920) 685-6240 Fax (920) 685-6340

www.martenson-eisele.com

Email mcomro@charter.net

BEARINGS ARE REFERENCED TO THE
WINNEBAGO COUNTY COORDINATE SYSTEM OF 1983(1997)

Scale 1 inch = 40 feet

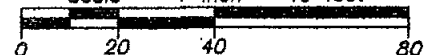

PROJECT NO. 0-0946-002

FIELD BOOK SDR/FILE

FILE 0946002POS.DWG

THIS INSTRUMENT WAS DRAFTED BY: AJS