
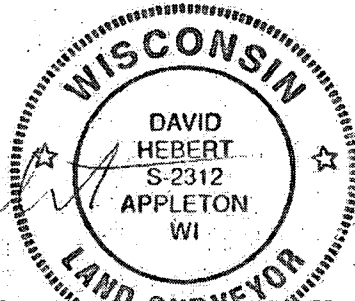


Plat of Survey

Lot 13, Block 1, Subdivision Lot One Block Ten
First Add. to Palisades Plat, Town of Menasha,
Winnebago County, Wisconsin

LEGEND

- = Set $\frac{3}{4}$ " x 18" iron rebar
Wt. = 1.502 lbs/lf
- ⊙ = Found 1" iron pipe (1.315" O.D.)

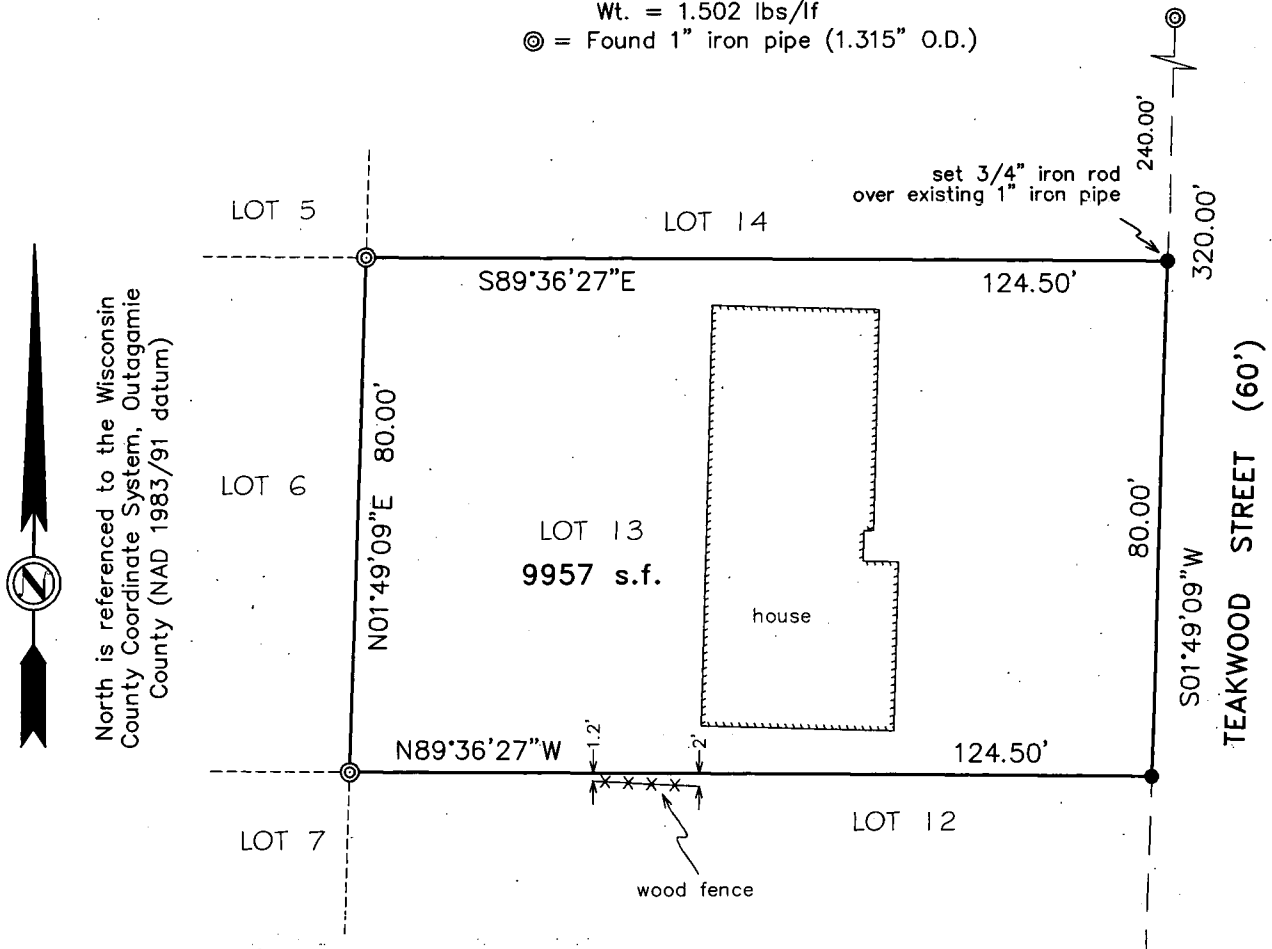

SCALE: 1"=30'



I, David Hebert, PLS, do hereby certify that this plat of survey is a correct representation of the lands described.



Hebert Associates, Inc.
Land Surveying

1110 W. Wisconsin Ave. 920-734-8373
Appleton, WI 54914 Fax: 920-734-3968

FOR:

Annette Breier
55 Five Oaks Dr.
Menasha, WI 54952

DATE: 5-27-15

DRAFTED BY: DH

SCALE: 1"=30'

DRAWING NUMBER:

15045A01