

FOR: Alan and Jenny Hansen
W10112 Hemlock Road
Fremont, WI 54940


PLAT OF SURVEY

PROPERTY DESCRIPTION: The North 22.50 Rods of the West 72 Rods
of the Northwest 1/4 of the Fractional Northwest 1/4,
Section 3, Township 20 North, Range 15 East,
Town of Winchester, Winnebago County, Wisconsin.



SCALE: 1" = 200'

North is referenced to the
Wisconsin Coordinate System,
Winnebago County.

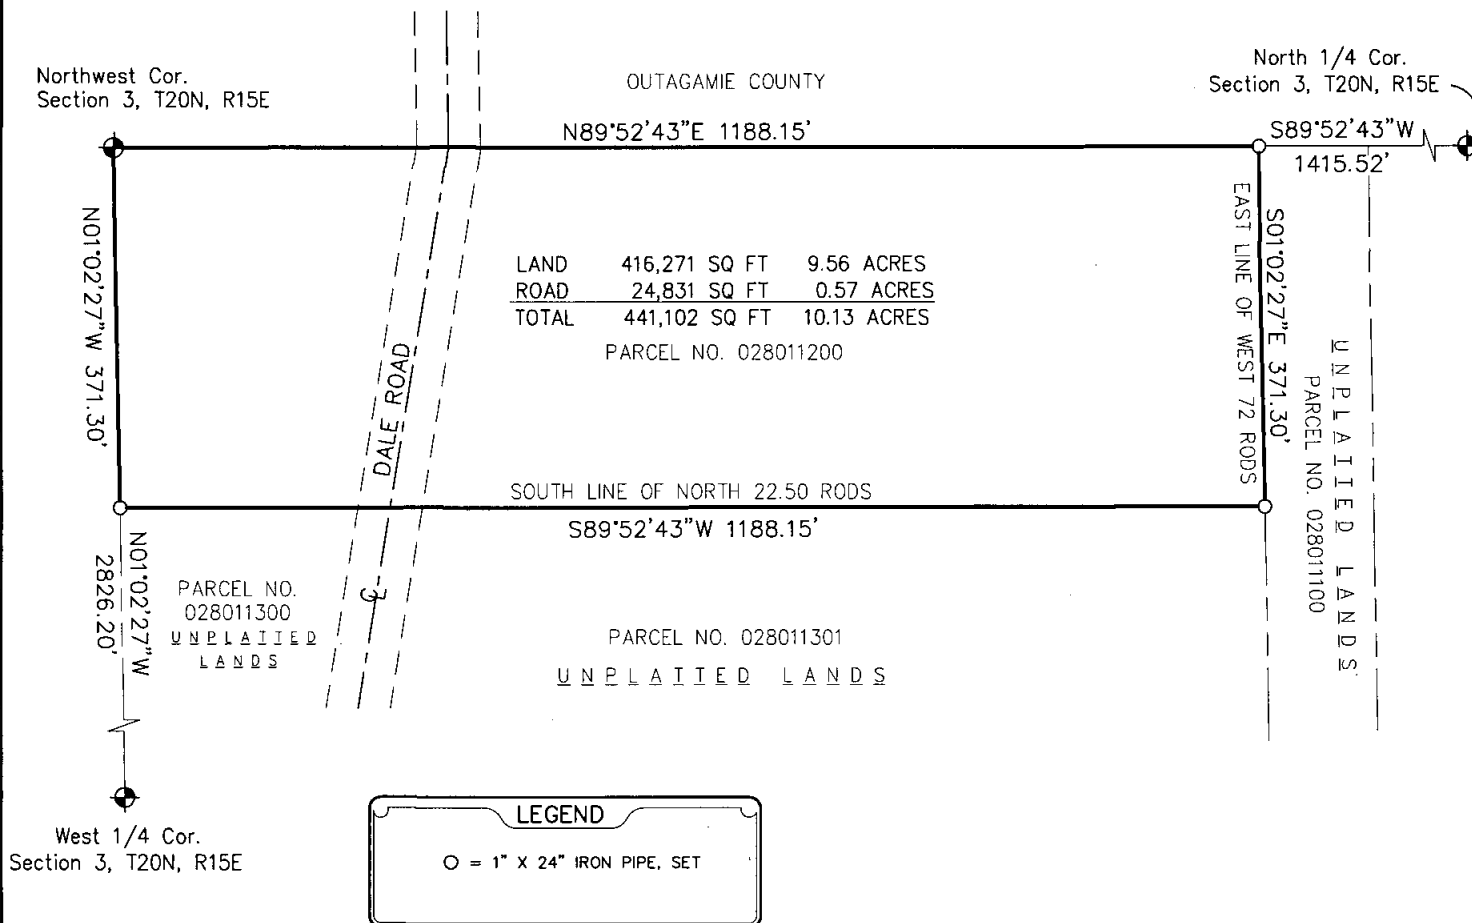

SURVEYOR'S CERTIFICATE

I hereby certify that I have surveyed the property
described above according to official records, and that
the plat hereon drawn is a correct representation of
said survey.


Thomas M. Wood

Thomas M. Wood

R.L.S. 1887

9-28-06

Date

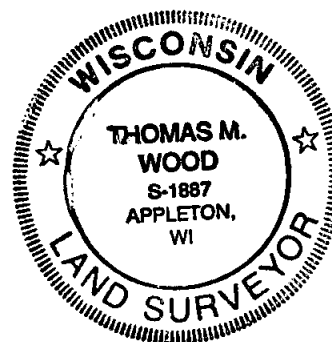

HARRIS
& ASSOCIATES, INC.
CONSULTING ENGINEERS
AND LAND SURVEYORS

2718 NORTH MEADE ST.
APPLETON, WI 54911
TEL: (920) 733-8377
FAX: (920) 733-4731
WWW.HARRISINC.NET

DWG NO. AS-8673