

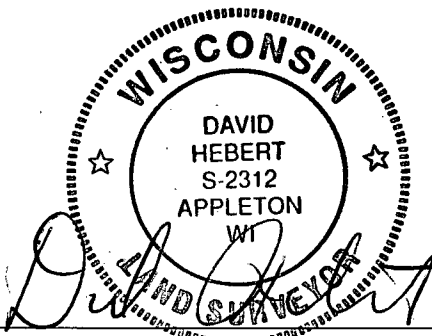
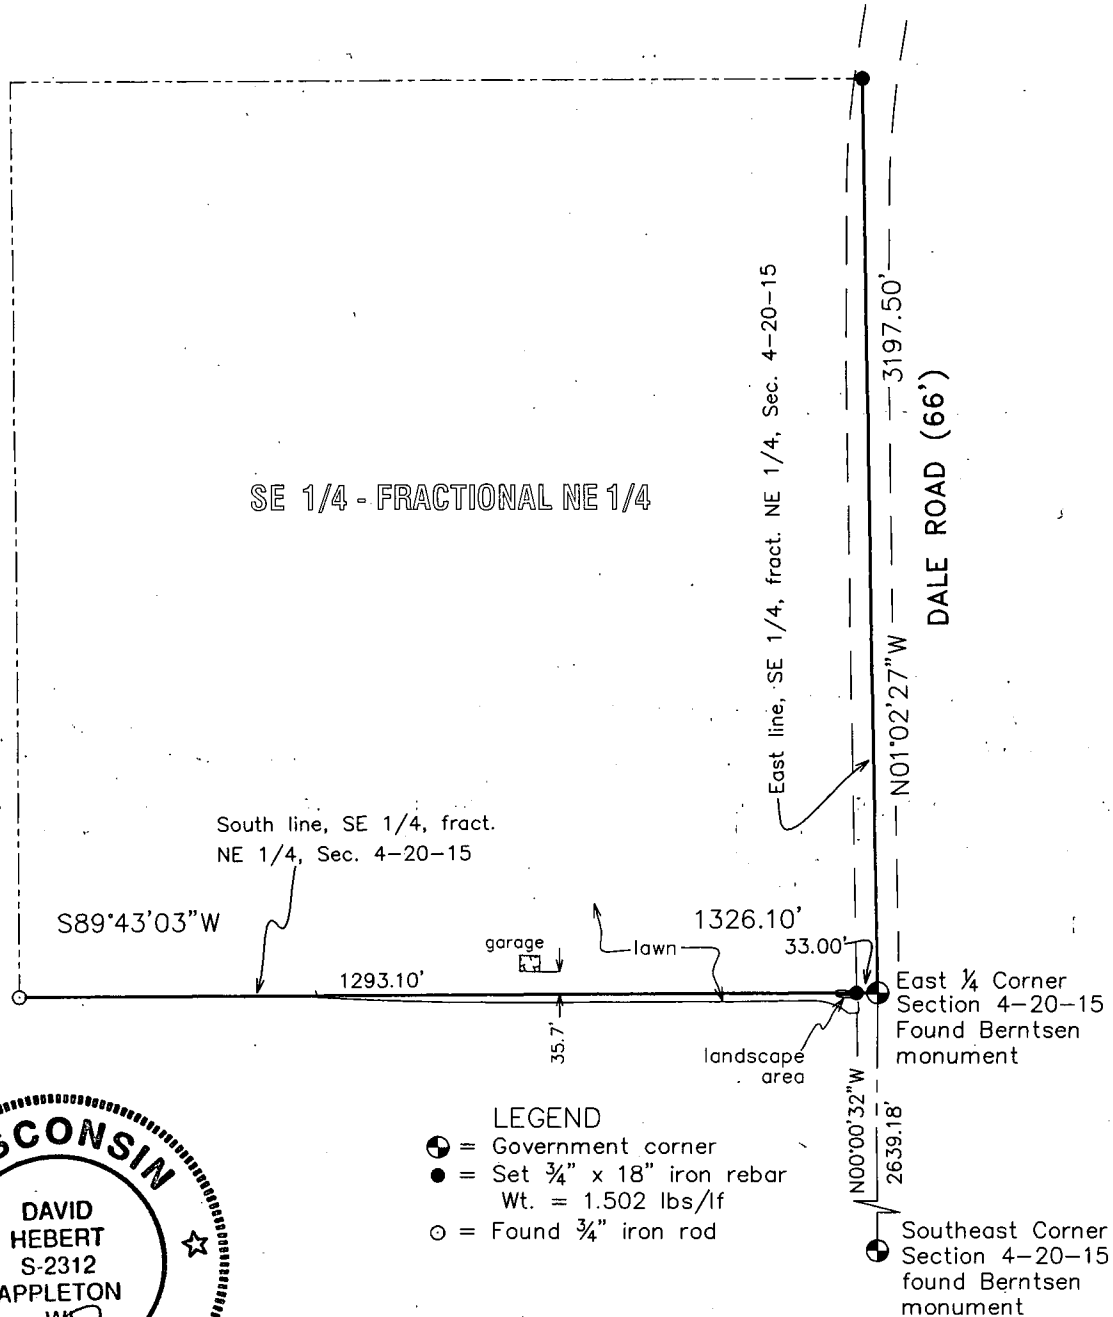


Plat of Survey

The south and east lines of the Southeast $\frac{1}{4}$ of the fractional Northeast $\frac{1}{4}$, Section 4, T20N, R15E, Town of Winchester, Winnebago County, Wisconsin

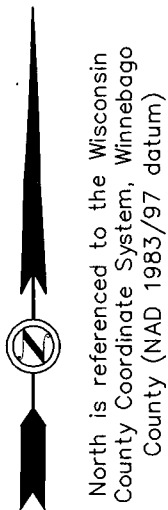

- LEGEND
- ⊙ = Government corner
 - = Set $\frac{3}{4}$ " x 18" iron rebar
Wt. = 1.502 lbs/lf
 - = Found $\frac{3}{4}$ " iron rod

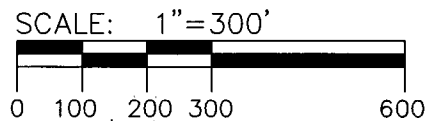

I, David Hebert, PLS, do hereby certify that this plat of survey is a correct representation of the lands described.



Hebert Associates, Inc.
Land Surveying

1110 W. Wisconsin Ave. 920-734-8373
Appleton, WI 54914 Fax: 920-734-3968

FOR:

Nicole Barna
9511 Dale Road
Larsen, WI 54947

DATE: 3-24-16

DRAFTED BY: DH

SCALE: 1"=300'

DRAWING NUMBER:

16018A01