


WETLAND MAP OVERVIEW

OF WETLAND DELINEATION

FOR DALE AND KATHRYN HOWARD

LOCATED IN THE SE.1/4 OF THE SE.1/4, THE NE.1/4 OF THE SE.1/4
OF SECTION 6, T.20N., R.15E, TOWN OF WINCHESTER,
WINNEBAGO COUNTY, WISCONSIN

SHEET 2 OF 2

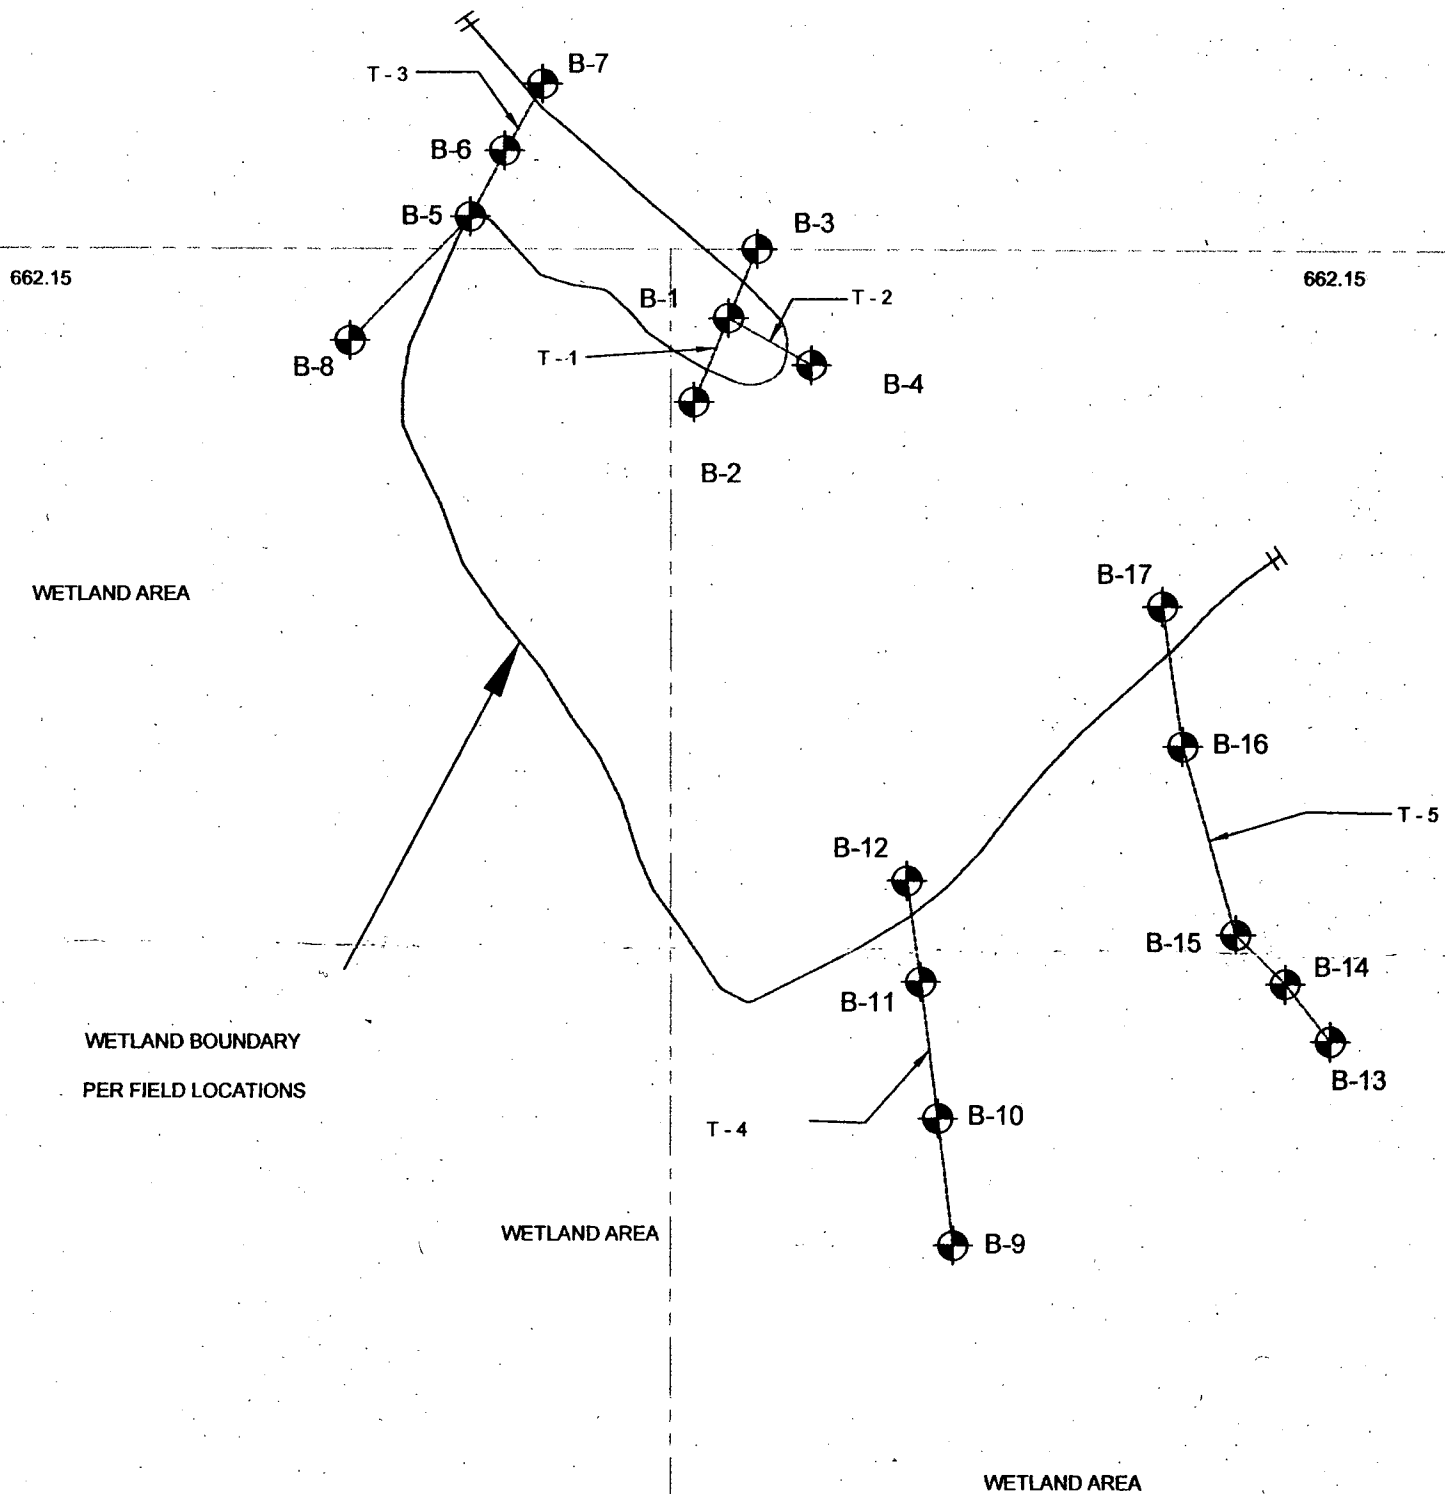

DATED THIS 16TH DAY OF AUGUST 2013

Lawrence C. Kriescher
WISCONSIN REGISTERED LAND SURVEYOR S-1599
LAWRENCE C. KRIESCHER



ALL BEARINGS REFERENCED TO WINNEBAGO
COUNTY COORDINATE SYSTEM

L.C.KRIESCHER AND ASSOCIATES LLC

140 W. MAIN ST. P.O. BOX 14
WINNECONNE, WI 54986
920-582-0133

BOUNDARY SURVEY
&
LAND DESIGN