

Plat of Survey

Located in Part of the Southwest 1/4 of the Northwest 1/4 of Section 10,
Township 20 North, Range 15 East, in the Town of Winchester, Winnebago
County, Wisconsin

Easement Note:

This property is affected by a Telephone utility
easement described in Document # 655971. This
easement is not shown graphically on this map due to
an ambiguous description.

Boundary Legend


- 1" Iron Pipe Found
- 3/4" Iron Rod Found
- 3/4" x 24" Iron Rod Set
(Wt. 1.50 lbs/ft)
- ⊕ Section Corner
- ▲ PK Nail Set

Boundary Line



Right-of-Way

Adjacent Property

(xxx.xx') Recorded As

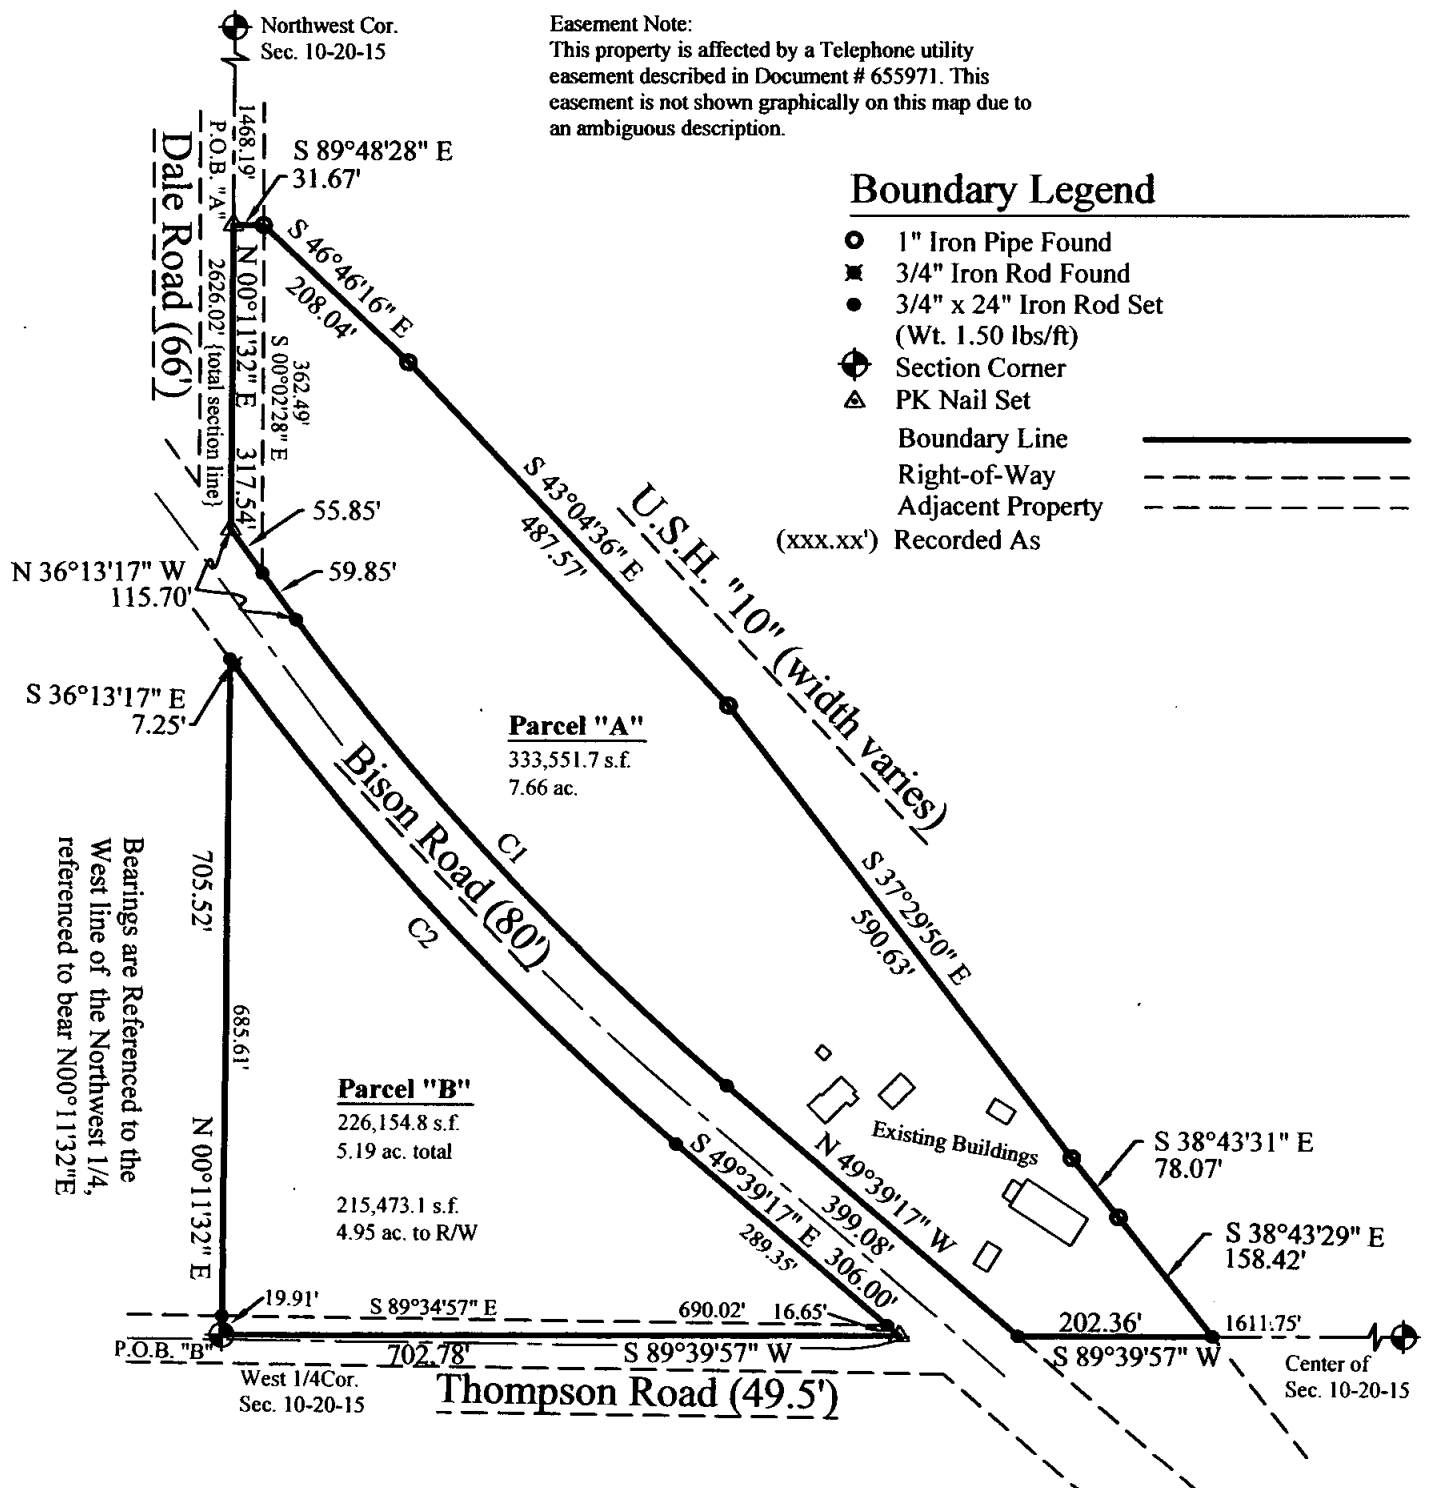

CURVE	RADIUS	ARC LENGTH	CHORD LENGTH	CHORD BEARING	DELTA ANGLE
C1	2824.90'	662.31'	660.80'	N 42°56'17" W	13°26'00"
C2	2904.90'	681.07'	679.51'	S 42°56'17" E	13°26'00"

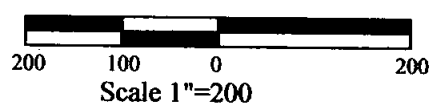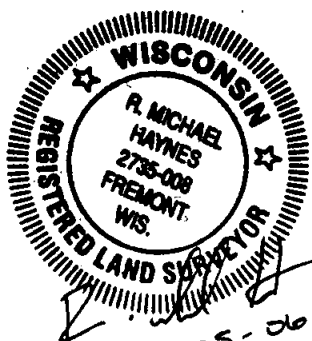

HAYNES SURVEYING & MAPPING, LLC.

204 E. Bridge Ct. Fremont, WI. 54940 - Ph. (920) 470-4997

- Certified Survey Maps
- Subdivisions
- Condominium Plats
- Boundary & Topographic Surveys
- Construction Staking Consulting
- ALTA ACSM Surveys

Drawing: 08-1118-pos.dwg	Page: 1 of 2
Project: 08-1118-Ma	Date: 04/21/08