

PLAT OF SURVEY

OF.

LOT 16 WINCHESTER HEIGHTS,
LOCATED IN THE SW.1/4 OF THE SE.1/4 OF
SECTION 13, T.20N.R.15E TOWN OF WINCHESTER,
WINNEBAGO COUNTY, WISCONSIN

SURVEY FOR: DAVID AND KAREN TETZKE
5083 PUMPKIN COURT
LARSEN, WI 54947




SURVEYOR'S CERTIFICATE:

I, LAWRENCE C. KRIESCHER, WISCONSIN REGISTERED LAND SURVEYOR, HEREBY CERTIFY THAT I HAVE SURVEYED THE DESCRIBED PROPERTY AND THAT THE MAP SHOWN IS A TRUE AND ACCURATE REPRESENTATION THEREOF TO THE BEST OF MY KNOWLEDGE AND BELIEF.

DATED THIS 13TH DAY OF SEPTEMBER 2016

Lawrence C. Kriescher
WISCONSIN REGISTERED LAND SURVEYOR S-1599
LAWRENCE C. KRIESCHER

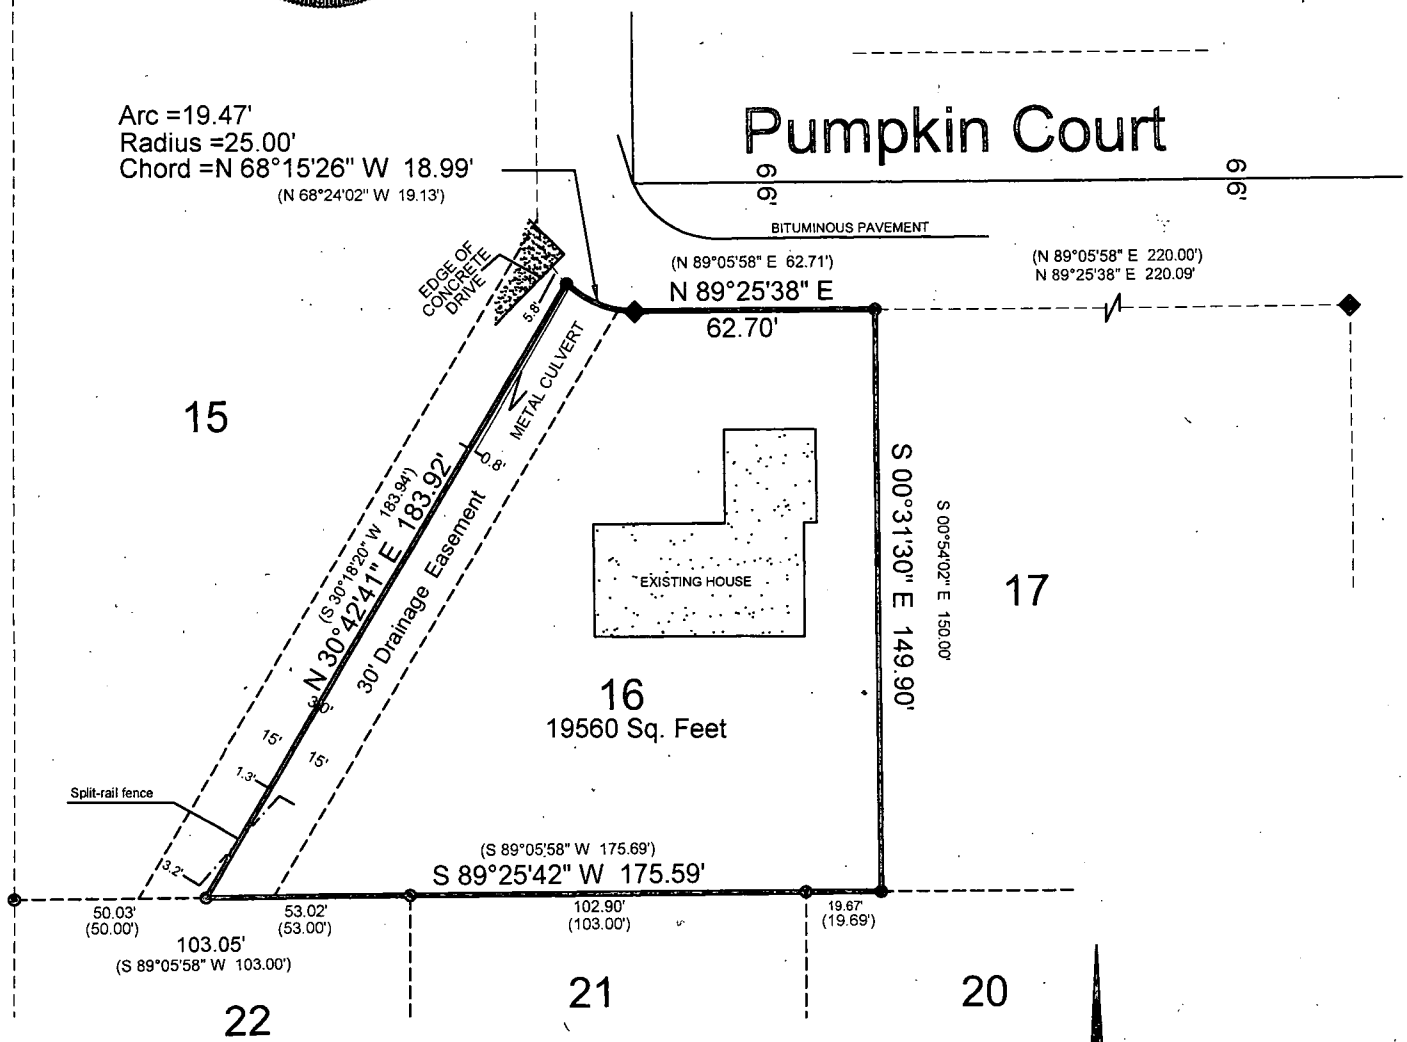

LEGEND

- 3/4" IRON ROD FOUND
- 1 1/4" IRON ROD FOUND
- (100.00) = PLATTED DIMENSION



BEARINGS REFERENCED TO THE
WINNEBAGO COUNTY COORDINATE SYSTEM

L. C. KRIESCHER & ASSOCIATES LLC.
5251 GRANDVIEW ROAD
LARSEN, WI 54947
920-836-3576

BOUNDARY SURVEY
&
LAND SURVEY

PROJECT NO. 2016-08-02

FILE NO. TETZKE.DWG

DWG. NO. L-477