


PLAT OF SURVEY OF

A PART OF THE SE.1/4 OF THE SE.1/4 OF SECTION 14, T. 20 N., R. 15 E. TOWN OF WINCHESTER,
WINNEBAGO COUNTY, WISCONSIN.

SURVEY FOR: MELVIN MATHISON
5328 C.Y.H II
LARSEN, WI 54947

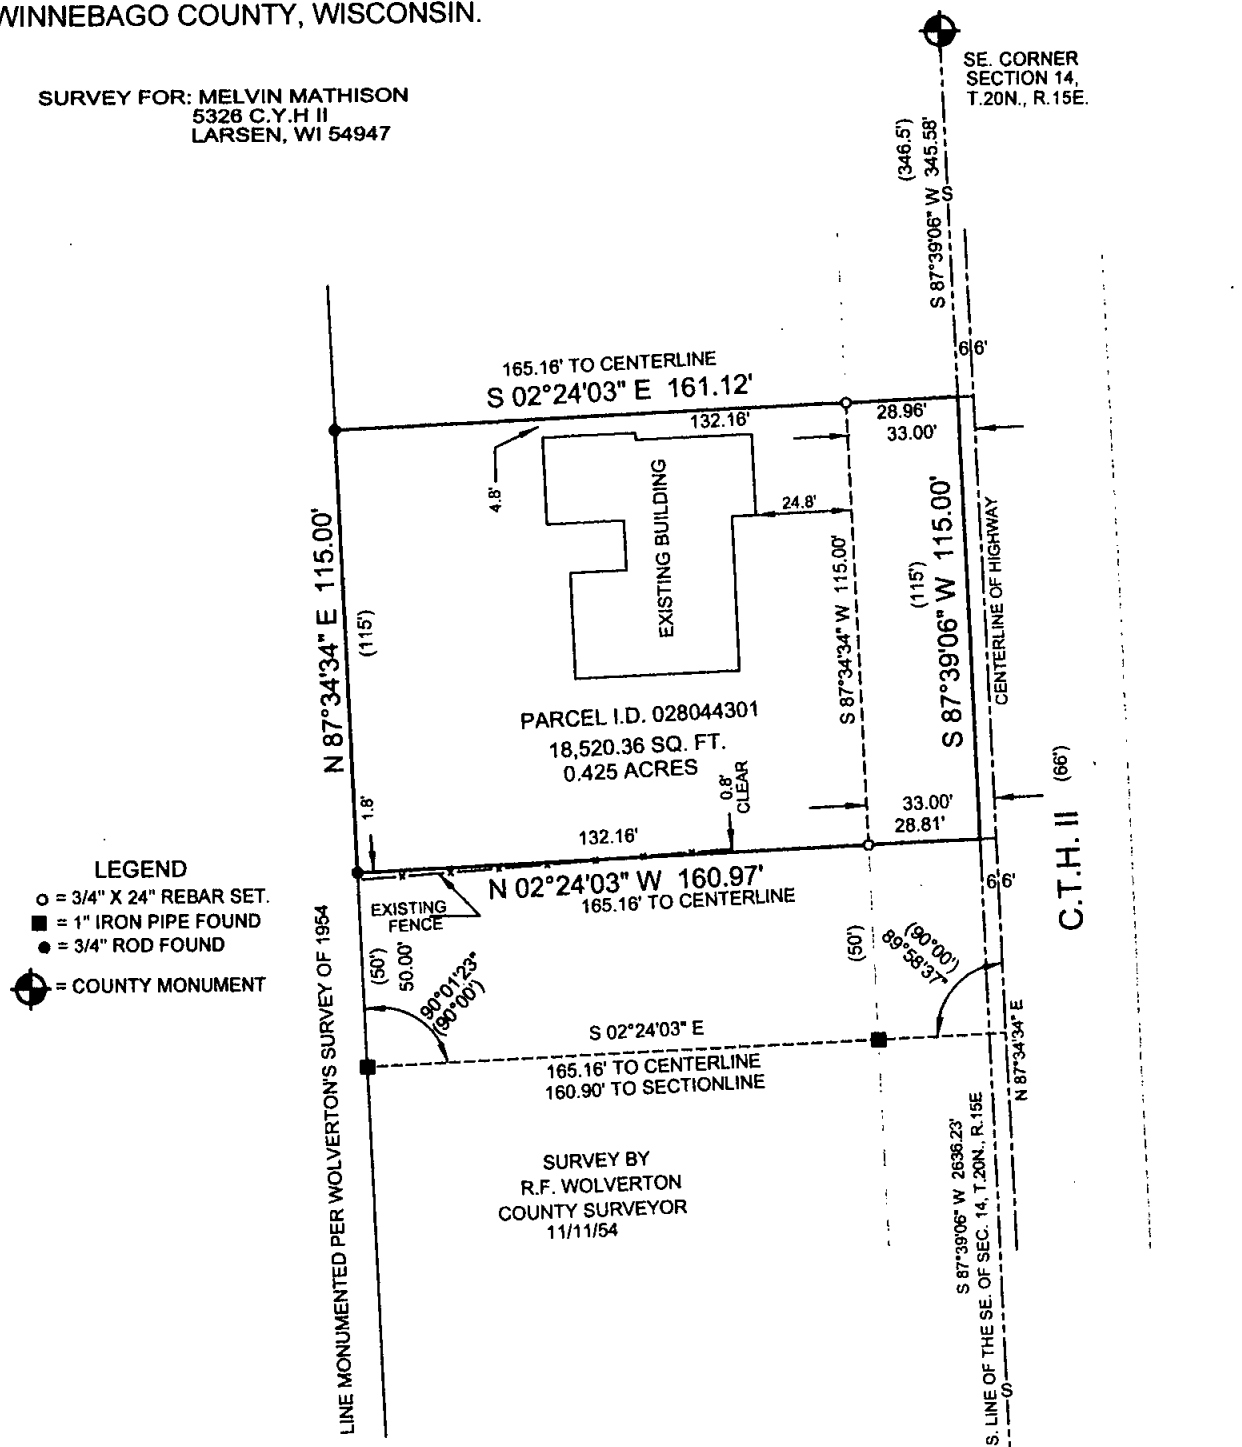


SURVEYOR'S CERTIFICATE:

I, LAWRENCE C. KRIESCHER, WISCONSIN REGISTERED LAND SURVEYOR, HEREBY CERTIFY THAT I HAVE SURVEYED THE ABOVE DESCRIBED PROPERTY AND THAT THE MAP SHOWN IS A TRUE AND ACCURATE REPRESENTATION THEREOF TO THE BEST OF MY KNOWLEDGE AND BELIEF.

DATED THIS 18TH DAY OF July

Lawrence C. Kriescher
WISCONSIN REGISTERED LAND SURVEYOR S-1589
LAWRENCE C. KRIESCHER

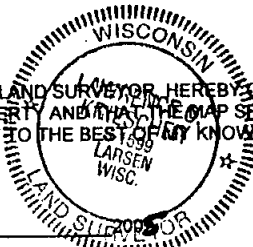

ALL BEARINGS REFERENCED TO THE EAST LINE OF THE SE.1/4 OF SECTION 14, T. 20N., R. 15E ASSUMED TO BEAR N.00°24'11\"W.



NOTEBOOK: PAGE:

L.C. KRIESCHER AND ASSOCIATES LLC.

140 WEST MAIN STREET P.O. BOX 14
WINNECONNE, WI 54986

920-582-0133

BOUNDARY SURVEY
&
LAND DESIGN

PROJECT NO. 250510

FILE NO. MATHISON.DWG

DWG. NO. L-242