


PLAT OF SURVEY

THE WEST LINE OF THE NORTHWEST 1/4, OF THE SOUTHEAST 1/4, SOUTH OF
C.T.H. "II", BEING THE INTENDED WEST LINE OF LOT 2 OF CERTIFIED SURVEY
MAP 729, ALL IN SECTION 17, TOWNSHIP 20 NORTH, RANGE 15 EAST,
TOWN OF WINCHESTER, WINNEBAGO COUNTY, WISCONSIN.

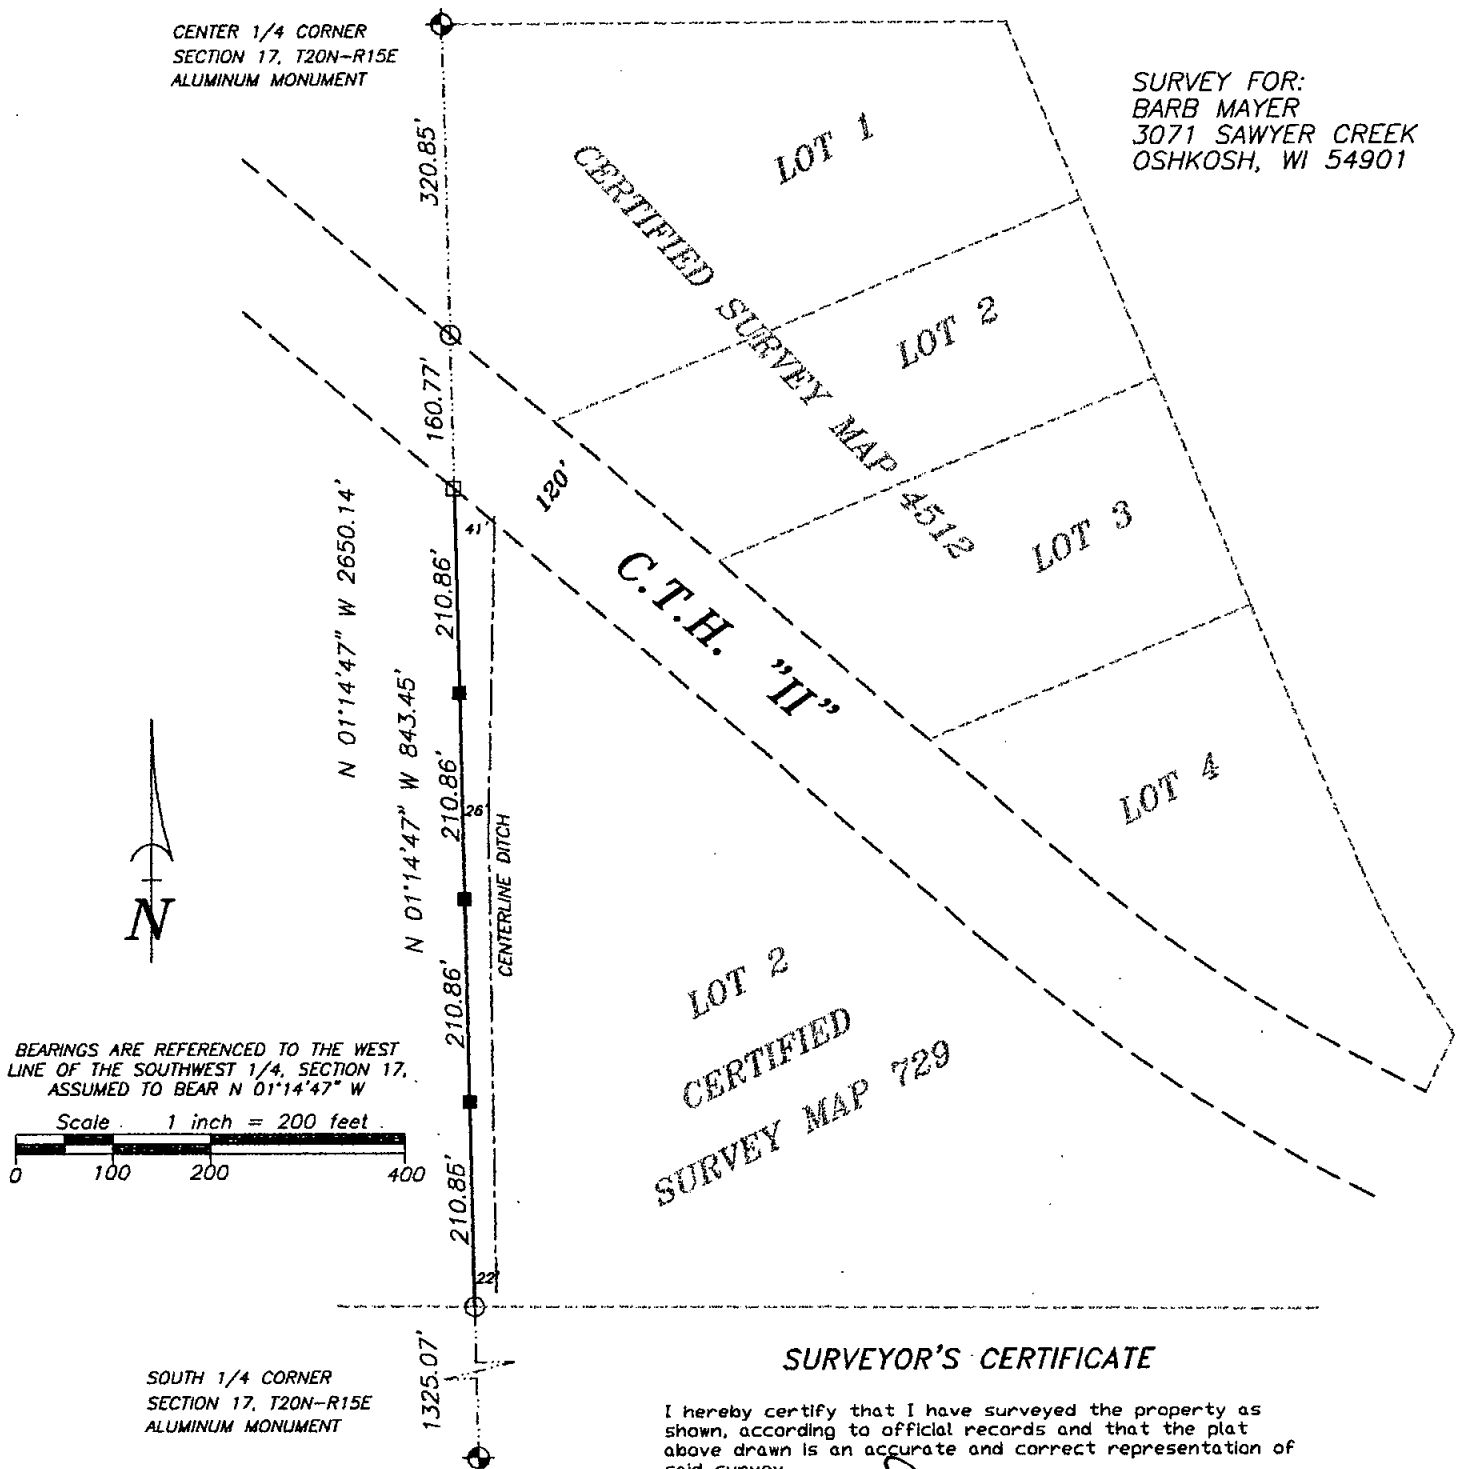

LEGEND

- 1-1/4" O.D. IRON PIPE SET, 24" LONG,
WEIGHING 1.130 LBS. PER LIN. FOOT
- 3/4" REBAR FOUND
- 1-1/4" O.D. IRON PIPE FOUND
- ⊕ GOVERNMENT CORNER
- FENCE LINE
- () RECORDED AS



Martenson & Eisele, Inc.

Planning - Surveying - Engineering - Architecture

109 W. Main St., Omro, WI 54963

Phone (920) 685-6240 Fax (920) 685-6340


www.martenson-eisele.com

Email meomro@charter.net

SURVEYOR'S CERTIFICATE

I hereby certify that I have surveyed the property as
shown, according to official records and that the plat
above drawn is an accurate and correct representation of
said survey.

James E. Smith 8.12.05
Wisconsin Registered Land Surveyor Date

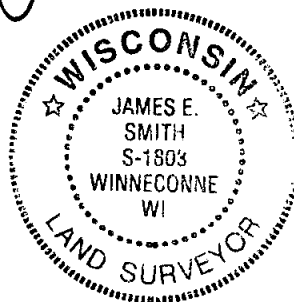

PROJECT NO. 0-1175-001

FIELD BOOK 16 PAGE 7

FILE 1175001POS.DWG

THIS INSTRUMENT WAS DRAFTED BY: DSL