


PLAT OF SURVEY OF

THE WEST 85 FEET OF THE EAST 846 FEET OF THE NORTH 36 RODS OF THE
NE 1/4 OF THE NE 1/4 OF SECTION 23, T.20N. R.15E. TOWN OF WINCHESTER,
WINNEBAGO COUNTY, WISCONSIN
LANDS DESCRIBED IN DOCUMENT NO. 903531

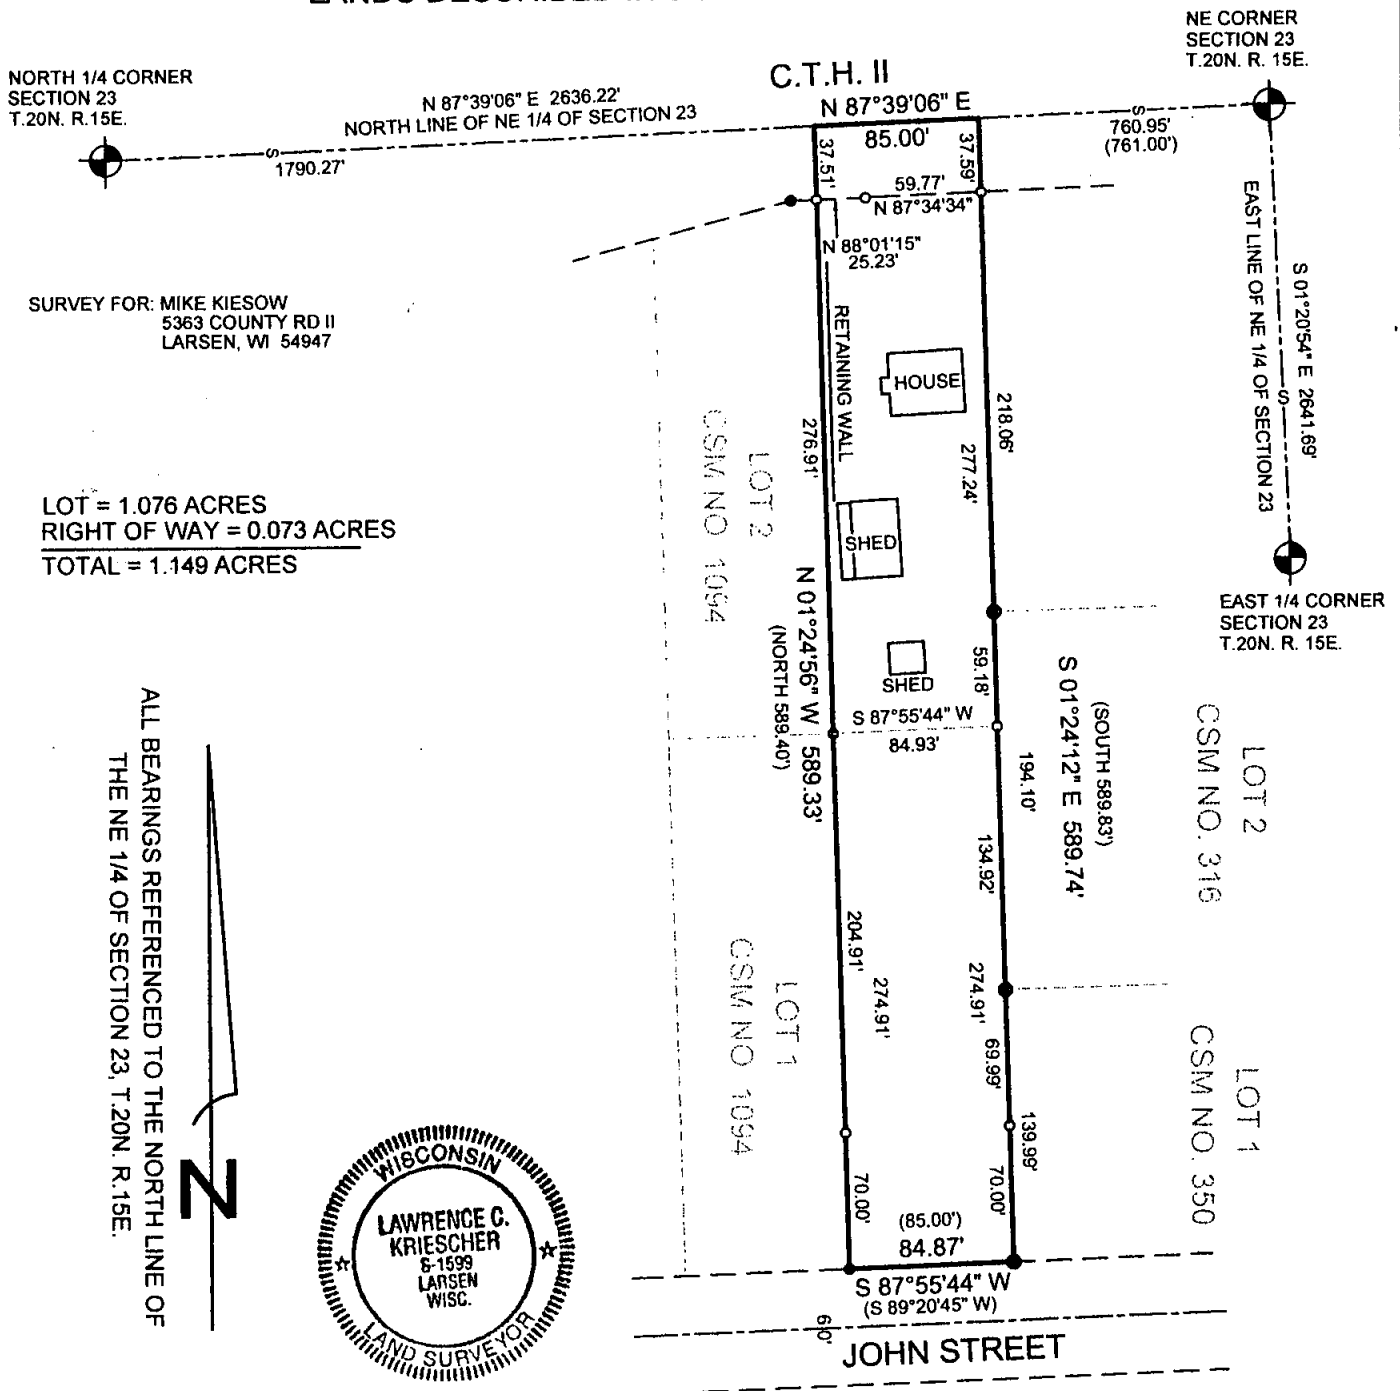

SURVEYOR'S CERTIFICATE:

I, LAWRENCE C. KRIESCHER, WISCONSIN REGISTERED LAND SURVEYOR, HEREBY CERTIFY THAT I HAVE SURVEYED THE ABOVE DESCRIBED PROPERTY AND THAT THE MAP SHOWN IS A TRUE AND ACCURATE REPRESENTATION THEREOF TO THE BEST OF MY KNOWLEDGE AND BELIEF.

DATED THIS 15TH DAY OF JUNE 2004

Lawrence C. Kriescher
WISCONSIN REGISTERED LAND SURVEYOR S-1599
LAWRENCE C. KRIESCHER

LEGEND

- = 3/4" X 24" REBAR SET.
- = 1" IRON PIPE FOUND
- = 3/4" ROD FOUND
- ⊙ = COUNTY MONUMENT



NOTEBOOK:13 PAGE: 76

L.C. KRIESCHER AND ASSOCIATES LLC.
140 W. MAIN ST. P.O. BOX 14
WINNECONNE, WI 54947
920-582-0133

BOUNDARY SURVEY
&
LAND DESIGN

PROJECT NO. 240401
FILE NO. KIESOW.DWG
DWG. NO. L-212