

FOR: Maryann Zoesch
3218 Fondotto Drive
Neenah, WI 54956

PLAT OF SURVEY

028-1079

PROPERTY DESCRIPTION:


Lot Five (5), WINCHESTER RIDGE ESTATES, Town of Winchester, Winnebago County, Wisconsin

CURVE DATA

CURVE NO.	LOT	RADIUS	ARC	CHORD	CHORD BRG.	DELTA
C1	5	60.00'	68.71'	65.02	S56°26'42"W	65°36'51"


LEGEND

- = 3/4" REBAR FOUND
- ⊙ = 1" IRON PIPE FOUND
- = 3/4" x 18" REBAR SET
- = 1 1/4" REBAR FOUND

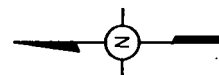

SCALE: 1" = 50'

Bearings are referenced to
the recorded plat of
WINCHESTER RIDGE ESTATES

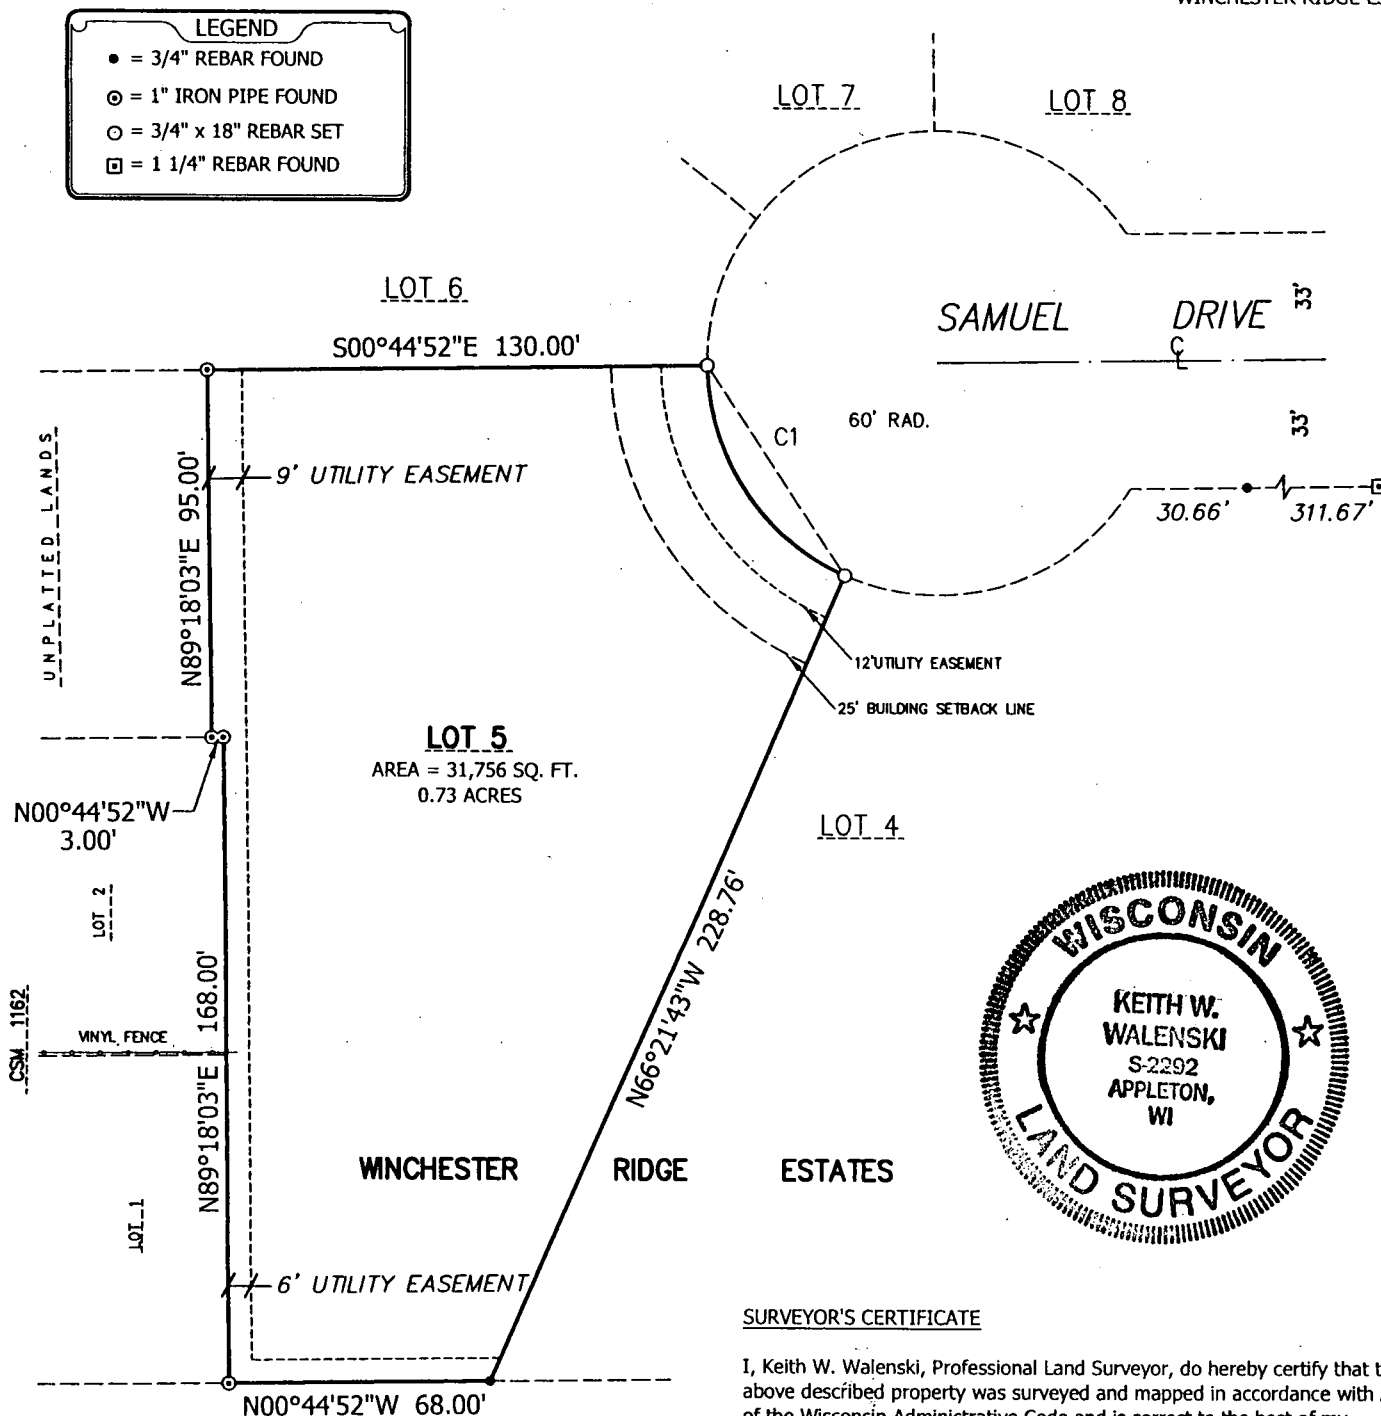

SURVEYOR'S CERTIFICATE

I, Keith W. Walenski, Professional Land Surveyor, do hereby certify that the above described property was surveyed and mapped in accordance with AE-7 of the Wisconsin Administrative Code and is correct to the best of my knowledge and belief.

Keith W. Walenski 8-17-17
Keith W. Walenski PLS 2292 Date



**HARRIS
& ASSOCIATES, INC.**
CONSULTING ENGINEERS
AND LAND SURVEYORS

2718 NORTH MEADE ST.
APPLETON, WI 54911
TEL: (920) 733-8377
FAX: (920) 733-4731

DWG NO. AS-9694