


PLAT OF SURVEY

All of Lot 9, BREAKER RIDGE, Town of Clayton, Winnebago County, Wisconsin

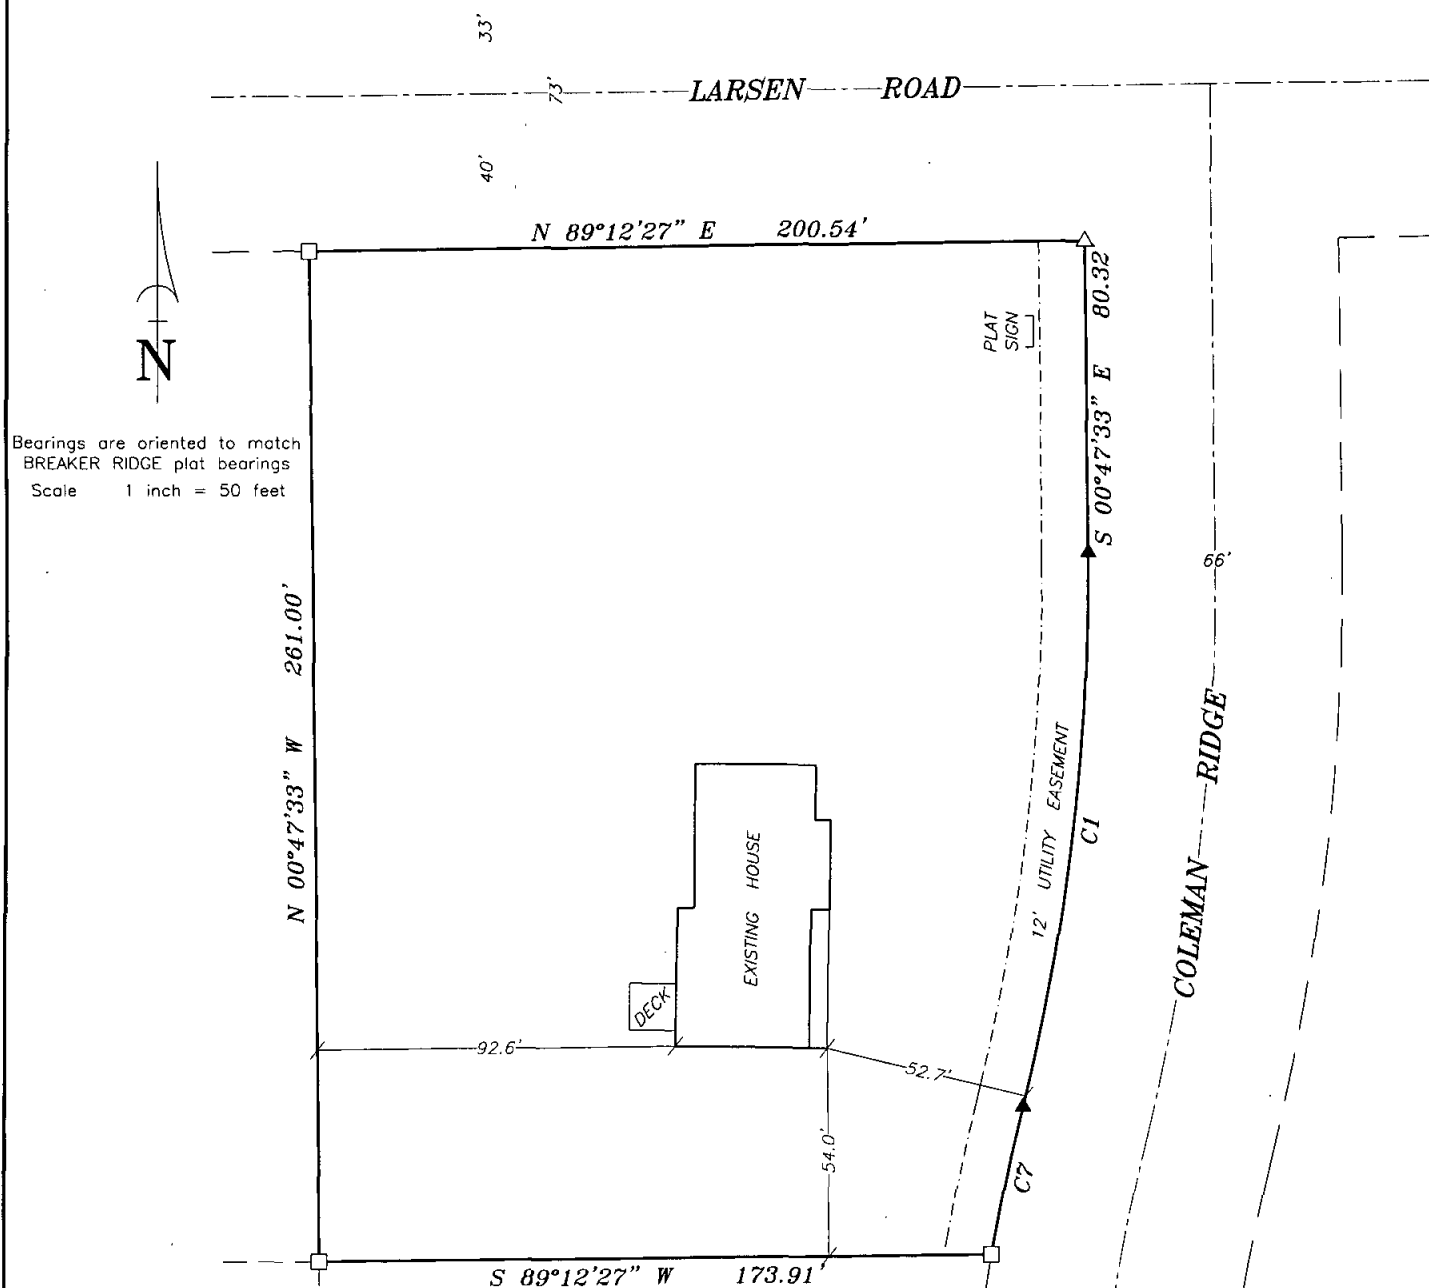

Curve	Radius	Delta	Length	Chord Bearing	Chord	Tangent In	Tangent Out
C1	567.00'	014°32'55"	143.97'	S 06°28'54.5" W	143.59'	S 00°47'33" E	S 13°45'22" W
C7	533.00'	004°12'45"	39.19'	S 11°38'59.5" W	39.18'	S 13°45'22" W	S 09°32'37" W



LEGEND

- ▲ 1-1/4" STEEL REINFORCING BAR SET, 30" LONG
WEIGHING 4.303 LBS. PER LIN. FOOT
- 1" IRON PIPE FOUND
- △ 1-1/4" REBAR FOUND

SURVEYOR'S CERTIFICATE

I, Gary A. Zahringer, hereby certify that I have surveyed this property and this map is a true representation thereof and is, to the best of my knowledge and belief, a true and accurate representation thereof.

Dated this the 15th day of June, 2009.

Gary A. Zehring
Gary A. Zehring, Registered Wisconsin Land Surveyor S-2098

Martenson & Eisele, Inc.

1377 Midway Road
Menasha, WI 54952
www.martenson-eisele.com
info@martenson-eisele.com
920.731.0381 1.800.236.0381

PROJECT NO.: 622-114
FILE: \pos\622114_pos.dwg
SHEET 1 OF 1

THIS INSTRUMENT WAS DRAFTED BY: *M.A. Strobel*