


PLAT OF SURVEY

ALL OF THE WEST LINE AND PART OF THE SOUTH LINE OF THE NORTHWEST 1/4 OF THE NORTHWEST 1/4 OF SECTION 29, TOWNSHIP 20 NORTH, RANGE 15 EAST, TOWN OF WINCHESTER, WINNEBAGO COUNTY, WISCONSIN.

SURVEY FOR:
JIM MCALOON
6861 COUNTY RD MM
LARSEN, WI 54947

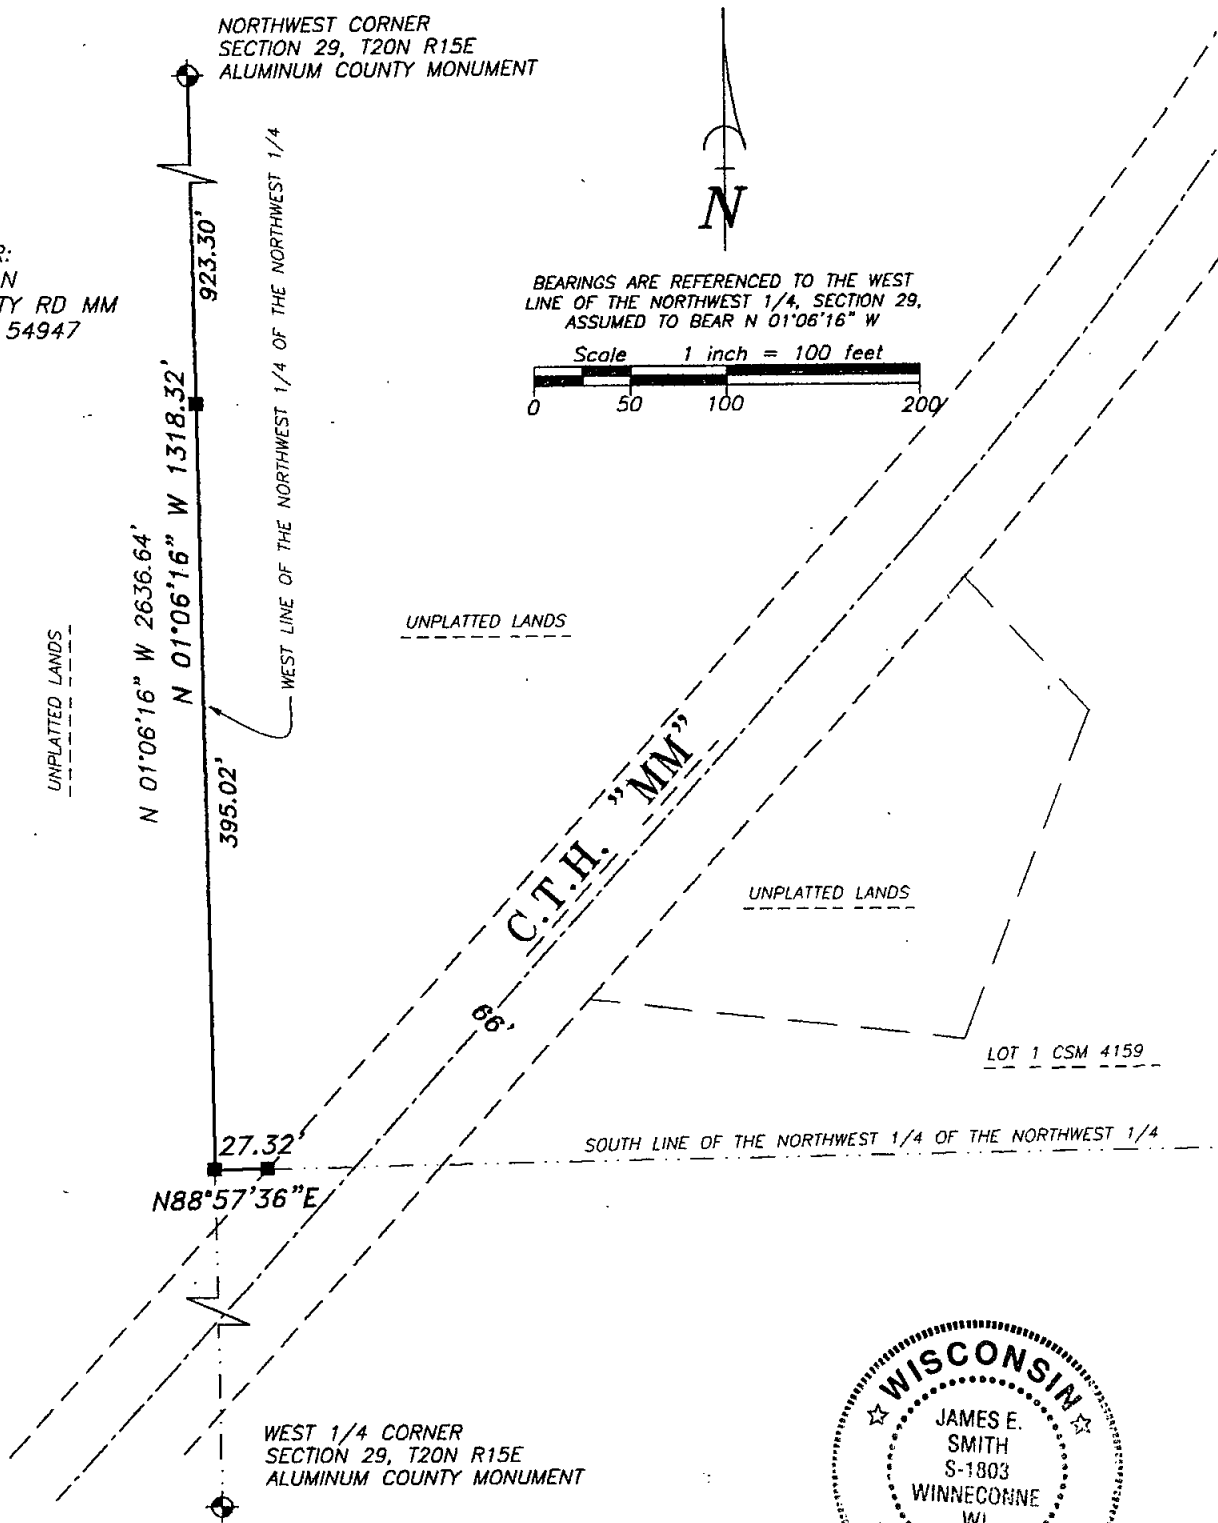

LEGEND

- 1-1/4" O.D. IRON PIPE SET, 24" LONG, WEIGHING 1.130 LBS. PER LIN. FOOT
- ⊙ GOVERNMENT CORNER

SURVEYOR'S CERTIFICATE

I hereby certify that I have surveyed the property as shown, according to official records and that the plat above drawn is an accurate and correct representation of said survey.

James E. Smith 3/9/05
Wisconsin Registered Land Surveyor Date



Martenson & Eisele, Inc.

Planning - Surveying - Engineering - Architecture

109 W. Main St., Omro, WI 54963
Phone (920) 685-6240 Fax (920) 685-6340
www.martenson-eisele.com
Email meomro@charter.net

PROJECT NO. 0-0475-002

FIELD BOOK SDR/FILE

FILE 00475002POS.DWG

THIS INSTRUMENT WAS DRAFTED BY: LNO