


PLAT OF SURVEY

ALL OF THE SOUTHEAST 1/4 OF THE NORTHWEST 1/4, PART OF THE SOUTHWEST 1/4 OF THE NORTHWEST 1/4, PART OF NORTHWEST 1/4 OF THE SOUTHWEST 1/4, AND PART OF THE NORTHEAST 1/4 OF THE SOUTHWEST 1/4, SECTION 31, TOWNSHIP 20 NORTH, RANGE 15 EAST, TOWN OF WINCHESTER, WINNEBAGO COUNTY, WISCONSIN.

NORTHWEST CORNER
SECTION 31, T20N-R15E
ALUMINUM COUNTY MONUMENT

SURVEY OF:
TAX PARCELS,
0280851, 028085101, 0280852,
028085201, 0280853, 0280854

SURVEY FOR:
ARTHUR KREGAL
7085 CTH "MM"
LARSEN, WI 54947

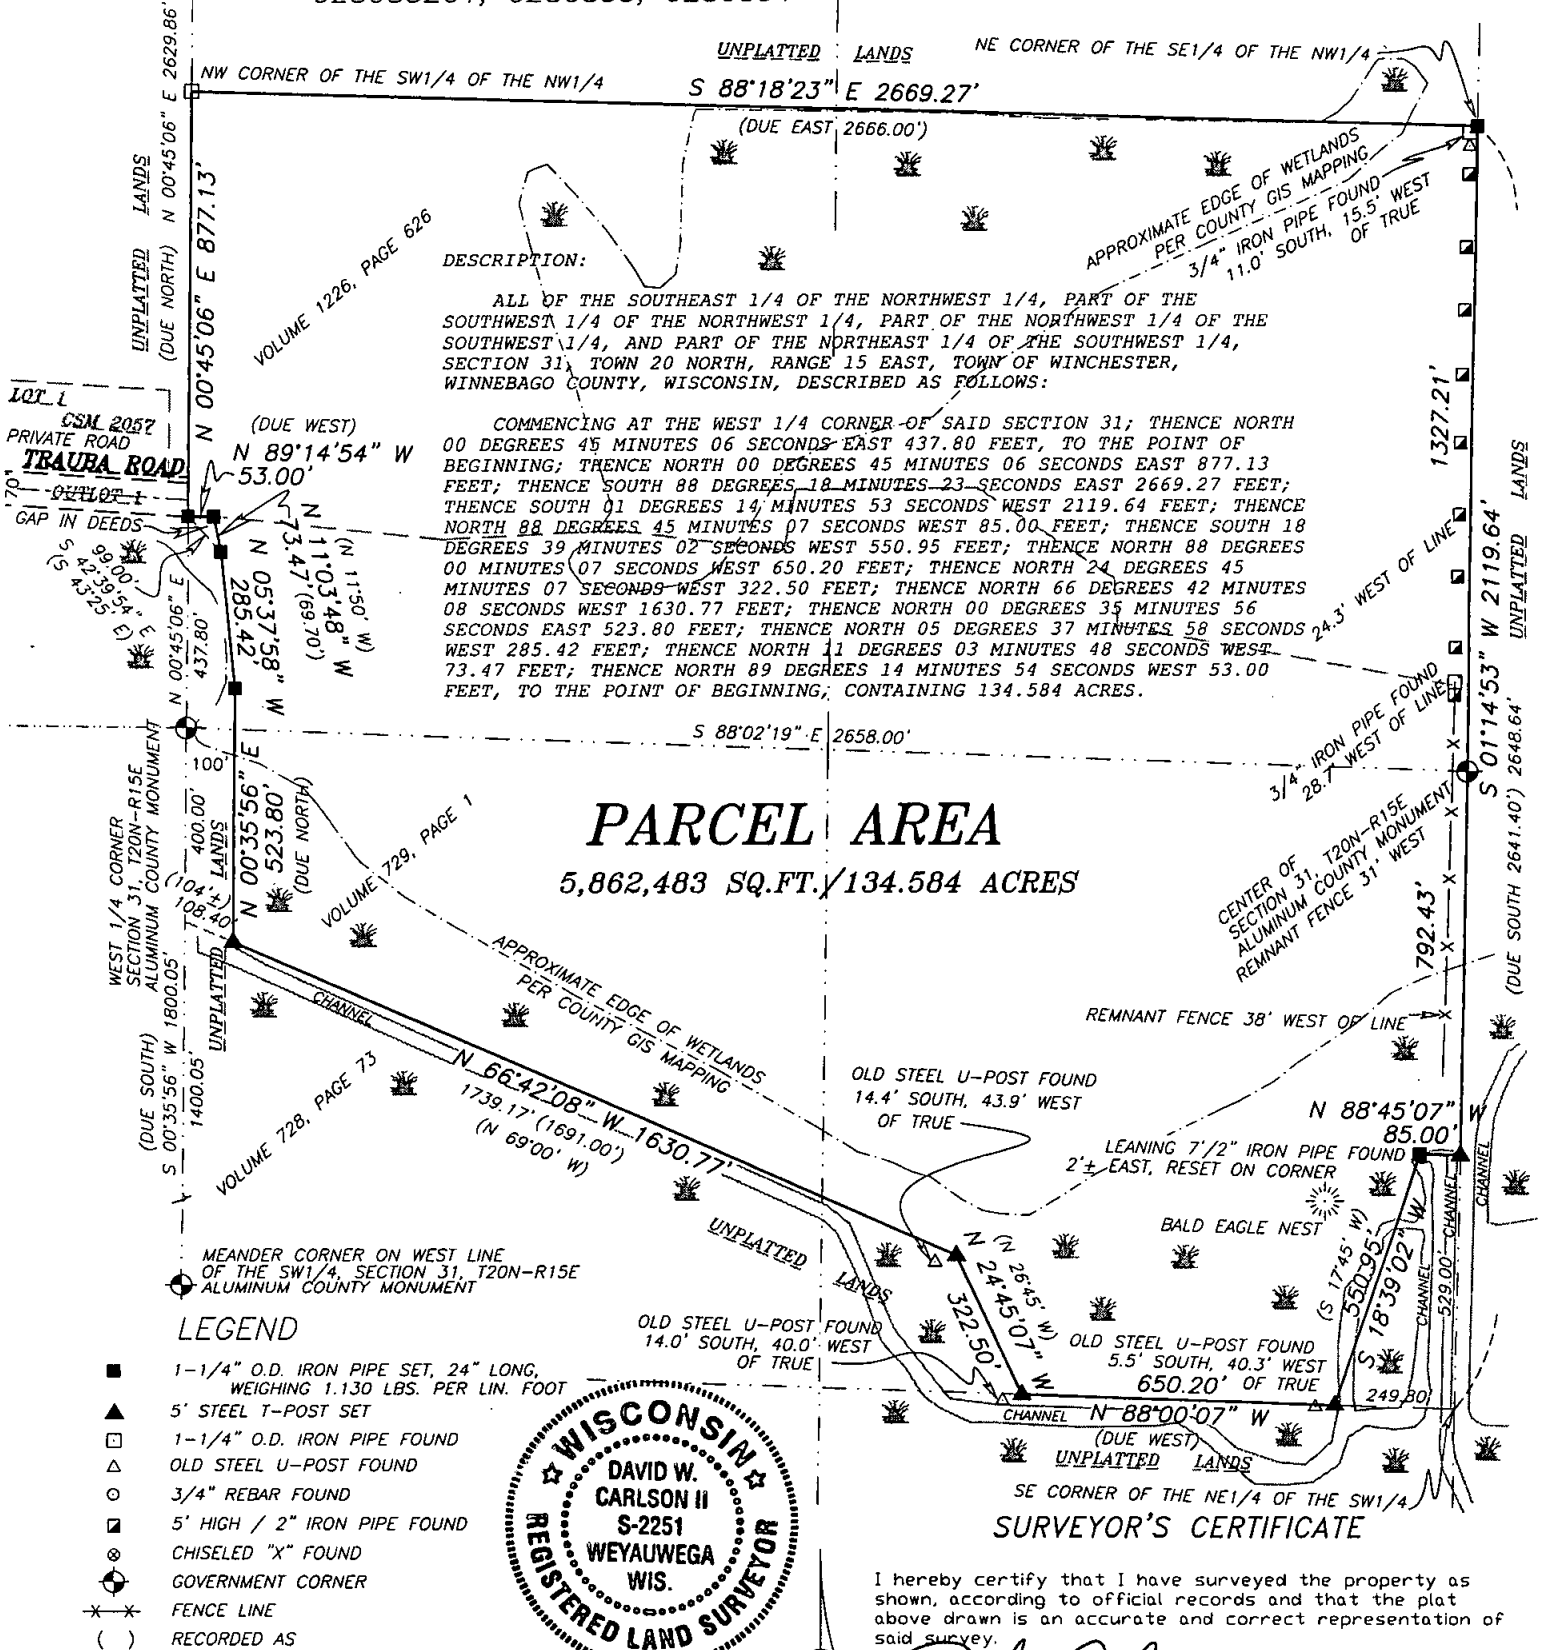

Martenson & Eisele, Inc.
Planning - Surveying - Engineering - Architecture

109 W. Main St., Omro, WI 54963
Phone (920) 685-6240 Fax (920) 685-6340

www.martenson-eisele.com
Email meomro@charter.net

BEARINGS ARE REFERENCED TO THE WEST LINE
OF THE NORTHWEST 1/4, SECTION 31, T20N-R15E
RECORDED TO BEAR N 00°45'06" E

Scale 1 inch = 400 feet
0 200 400 800

PROJECT NO. 0-0593-005

FILE 0593005POS.DWG

FIELD BOOK 8 PAGE 64

This instrument was drafted by: DWC