
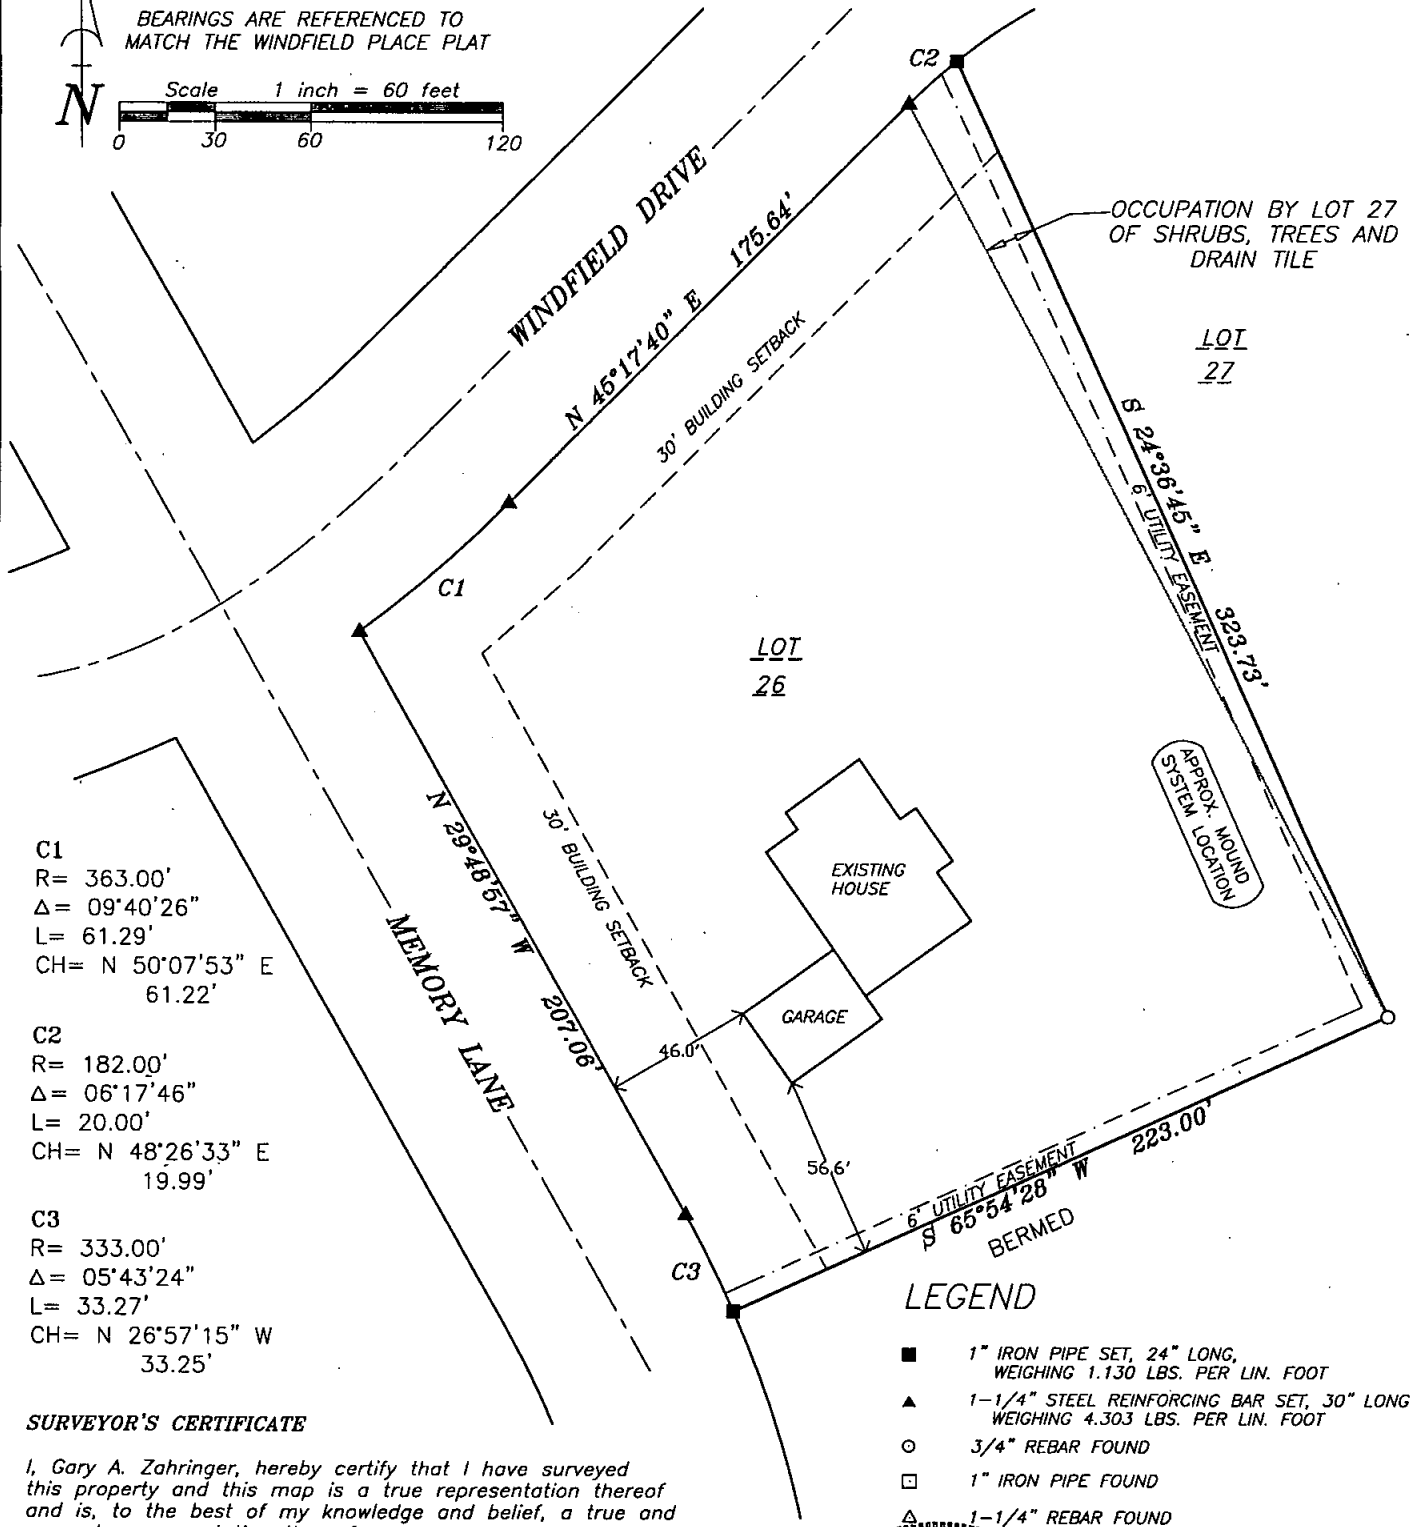


PLAT OF SURVEY

LOT 26, WINDFIELD PLACE,
SECTION 2, TOWN 20 NORTH, RANGE 16 EAST
TOWN OF CLAYTON, WINNEBAGO COUNTY, WISCONSIN

Survey for: Gary & Debbie Williams
9392 Memory Lane
Neenah, WI 54956

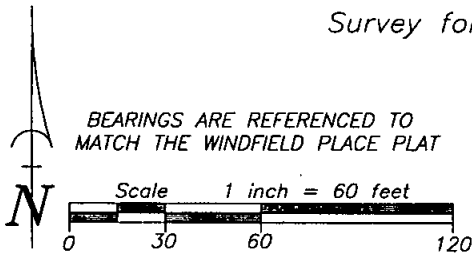

SURVEYOR'S CERTIFICATE

I, Gary A. Zahringer, hereby certify that I have surveyed this property and this map is a true representation thereof and is, to the best of my knowledge and belief, a true and accurate representation thereof.

Dated this the 17th day of November, 2004.

Gary A. Zahringer
Gary A. Zahringer, Registered Wisconsin Land Surveyor S-2098



Martenson & Eisele, Inc.


Planning - Surveying - Engineering - Architecture

1377 Midway Road, Menasha, WI 54952

Phone (920) 731-0381 Fax (920) 733-8578

www.martenson-eisele.com

info@martenson-eisele.com

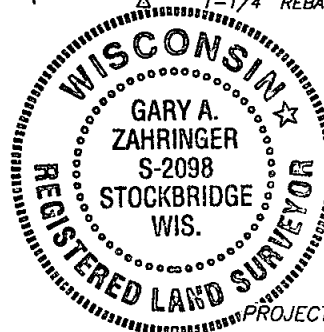

PROJECT NO. 267-289

FILE 267289pos.dwg SHEET 1 OF 1

THIS INSTRUMENT WAS DRAFTED BY: LMB